From: "Ben Collings - BNC Planning" < bnc@bncplanning.com.au>

Sent: Tue, 6 Feb 2024 16:05:47 +1000

To: "RES - Mailbox - Planning" < Planning@burdekin.qld.gov.au>

Subject: MCU24-0001 - Development Application - Material Change of Use - Low Impact

Industry (Electrical Engineering Workshop and Food Processing) at 208-218 Wickham St, Ayr

Attachments: DA060-23_IMCU_v1.0_060224.pdf

BNC Planning acting on behalf of the applicant submits the attached development application to the Burdekin Shire Council in accordance Chapter 3, Part 2 of the Planning Act 2016. The development application is seeking a development permit for a material change of use at 208-218 Wickham Street, Ayr.

Please contact me to confirm receipt of this development application and to confirm the assessment manager application fee amount and payment options.

Kind regards,

Benjamin Collings
Director



Office 7 / Ground Floor / 41 Denham Street TOWNSVILLE CITY QLD 4810 PO BOX 5493 TOWNSVILLE QLD 4810 **T.** (07) 4724 1763 **M.** 0438 789 612 **E.** bnc@bncplanning.com.au

©2023 This email is intended for the identified addressee only. The contents of this email may be confidential and subject to copyright. Unauthorised access, disclosure, use, forwarding or copying is strictly prohibited and may be unlawful. If you have received this email in error, please notify the sender by return email immediately and then delete it.



BNC Ref. DA060-23

>> 6 February 2024

ASSESSMENT MANAGER BURDEKIN SHIRE COUNCIL PO BOX 974 AYR QLD 4807 Attention: Planning

Dear Assessment Manager,

RE: LODGEMENT OF A DEVELOPMENT APPLICATION UNDER CHAPTER 3, PART 2 OF THE *PLANNING ACT 2016*DEVELOPMENT PERMIT FOR AN IMPACT ASSESSABLE MATERIAL CHANGE OF USE
208-218 WICKHAM STREET, AYR QLD 4807 (RPD: 46 ON GS177)

BNC Planning acting on behalf of the applicant submit the attached development application in accordance Chapter 3, Part 2 of the Planning Act 2016. The development application is seeking a development permit for a material change of use to facilitate a new Low impact industry use (Electrical engineering workshop and Food processing facility) over the above referenced address.

This development application is being made to the Burdekin Shire Council as the relevant assessment manager under the *Planning Regulation 2017* and has been made in the *approved form* as required under s51 of the *Planning Act 2016*. The common material making up the development application include:

- Relevant development application forms and written consent of the landowner(s), as required.
- A detailed planning report and the relevant site detail.
- Development plans and other relevant supporting information.

Please contact me to confirm receipt of this development application and to confirm the assessment manager application fee amount and payment options. I trust this information is sufficient for acceptance of the development application as *properly made* subject to payment of the application fee. Please contact me should there be any issues or if you require any further information.

Kind regard,

Benjamin Collings, Director BNC Planning Pty Ltd



DEVELOPMENT APPLICATION

PLANNING ACT 2016

DEVELOPMENT PERMIT

MATERIAL CHANGE OF USE at 208-218 WICKHAM STREET AYR QLD 4807

RPD: Lot 46 on GS177



PLANNING REPORT

DEVELOPMENT APPLICATION FOR A DEVELOPMENT PERMIT PLANNING ACT 2016

IMPACT ASSESSABLE MATERIAL CHANGE OF USE

208-218 WICKHAM STREET, AYR QLD 4807 being LOT 46 ON GS177 for LOW IMPACT INDUSTRY USE

> BNC Planning Pty Ltd ABN 80 147 498 397 FILE REF: DA060-23 v1.0 February 2024



Report Matrix

THE STATE OF THE S			
APPLICATION SUMMARY			
Applicant:	Lennox Group (QLD) Pty Ltd C/- BNC Planning		
Application Type:	Development Application for a Development Permit		
Development Type:	Material Change of Use		
Category of Development (Level of Assessment):	Impact Assessable		
Development Description:	Electrical engineering workshop and Food processing facility		
Assessment Manager:	Burdekin Shire Council		
Referral Agencies:	NA		
CATEGORISING INSTRUMENTS			
Planning Scheme:	Burdekin Shire Planning Scheme 2022		
Planning Scheme Defined Uses/Works:	Low Impact Industry		
Zoning:	Rural Zone		
Precincts/Sub-Precincts:	NA		
Overlays:	Bushfire Hazard and Flood Hazard Overlay		
SITE DESCRIPTION			
Property Address:	208-218 Wickham Street, Ayr QLD 4807		
Real (Legal) Property Description:	Lot 46 on GS177		
Site Area:	12,140m2		
Landowner:	Alexander Michael Lennox		
Tenure:	Freehold		
Relevant Encumbrances:	NA		
Local Government Area:	Burdekin Shire Council		
Road Frontage:	Wickham Street		
L	1		

DOCUMENT CONTROL

Prepared by	Client	Report
BNC Planning	Lennox Group (QLD) Pty Ltd	Report No. DA060-23-PR

Version	Date	Author
1.0	February 2024	SSM:BNC

© 2024 BNC Planning Pty Ltd, All Rights Reserved. Copyright in the whole and every part of this document belongs to BNC Planning and may not be used, sold, transferred, copied or reproduced in whole or in part in any manner or form or in or on any media to any person without the prior written consent of BNC Planning.

DISCLAIMER: This Report has been prepared in good faith and with due care by BNC Planning Pty Ltd. By accepting this Report, recipients agree for themselves and their affiliates to the terms of this Disclaimer. This Report has been prepared solely for development application and assessment purposes and not as specific advice to any particular recipient or any other person. It is not to be construed as a recommendation by BNC Planning Pty Ltd that any recipient proceeds with any investigation or with any purchase and/or lease of a property or service. In all cases recipients should carry out their own independent investigation, assessment and analysis. This Report is provided to the recipient on a contract for service basis and is not to be resupplied or replicated to any other person without the prior written consent of BNC Planning Pty Ltd. The recipient may, however, disclose the Report to any of its employees, advisors (including lawyers and accountants) or agents to the extent necessary to allow the recipient to evaluate the property/properties and to act on any opportunities.



CONTENTS

1.0		EXECUTIVE SUMMARY	_
2.0		INTRODUCTION	5
3.0	;	SITE AND LOCALITY	5
4.0		PROPOSAL SUMMARY	6
5.0	ı	ASSESSMENT	6
	5.1	Assessment Benchmarks Pertaining to State Planning Instruments	
	5.2	Assessment Benchmarks Pertaining to Local Planning Instruments	
	5.2.1	Strategic Framework	8
	5.2.2	Rural Zone Code	9
	5.2.2	Development Codes	12
	5.2.3	Overlay Codes	12
	5.3	Public Notification	13
6.0	,	CONCLUSION	13

APPENDICIES

Appendix 1: Development Application Forms

Appendix 2: Site Details

Appendix 3: Plans of Development

Version: 1, Version Date: 21/02/2024

Document Set ID: 1798796



1.0 EXECUTIVE SUMMARY

This development application is made in accordance with the provisions of Chapter 3, Part 2 of the *Planning Act 2016* (the Act) and is seeking a development permit for a material change of use to facilitate a Low Impact Industry use. The subject premises is addressed as 208-218 Wickham Street, Ayr QLD 4807 more particularly described as Lot 46 on GS177. The premises is within the Rural Zone under the Burdekin Shire Planning Scheme 2022 (the planning scheme) and is currently vacant.

For the purpose of this development application BNC Planning act on behalf of the applicant Lennox Group (QLD) Pty Ltd.

Following a detailed assessment of the proposal against the applicable assessment benchmarks it has been determined that the development proposal is consistent with all applicable codes and policies. The development application therefore warrants approval in accordance with rules of impact assessment as established under the Act, subject to the imposition of reasonable and relevant conditions and any referral agency responses. A summary of the development application is provided below:

Table 1.0: Development application summary

, ,,			
APPLICATION SUMMARY			
Applicant:	Lennox Group (QLD) Pty Ltd C/- BNC Planning		
Application Type:	Development Application for a Development Permit		
Development Type:	Material Change of Use		
Category of Development (Level of Assessment):	Assessable Development – Impact Assessable		
Development Description:	Electrical engineering workshop and Food processing facility		
Assessment Manager:	Burdekin Shire Council		
Referral Agencies:	NA		
CATEGORISING INSTRUMENTS			
Planning Scheme:	Burdekin Shire Planning Scheme 2022		
Planning Scheme Defined Uses/Works:	Low Impact Industry		
Zoning:	Rural Zone		
Precincts/Sub-Precincts:	NA		
Overlays:	Bushfire hazard and Flood hazard overlays		
SITE DESCRIPTION			
Property Address:	208-218 Wickham Street, Ayr QLD 4807		
Real (Legal) Property Description:	Lot 46 on GS177		
Site Area:	12,140m2 ²		
Landowner:	Alexander Michael Lennox		
Tenure:	Freehold		
Relevant Encumbrances:	NA		
Local Government Area:	Burdekin Shire Council		
Local Government Area:	Burdekin Shire Council		



2.0 INTRODUCTION

BNC Planning Pty Ltd has been commissioned by Lennox Group (QLD) Pty Ltd (the Applicant) to prepare this town planning assessment report to support a development application which seeks Burdekin Shire Council (Council) approval for a Material Change of Use for Low impact industry use.

The land subject of this development application is addressed as 208-218 Wickham Street, Ayr 4807 (the Site).

This report addresses the merits of the development with regard to the provisions of the Burdekin Shire Planning Scheme 2022 (the Planning scheme) and relevant sections of the Planning Act 2016 (the Act) and Planning Regulation 2017 (the Regulation).

This report is to be read in conjunction with the maps, plans, drawings, and other supporting information accompanying this development application.

The assessment of the application is to be undertaken in accordance with Section 45(53) of the Act and Sections 30 and 31 of the Planning Regulation 2017. This report provides the Applicant's assessment of the proposed development against these provisions.

3.0 SITE AND LOCALITY

The subject premises is a standard Freehold lot addressed as 208-218 Wickham Street, Ayr QLD 4807 more particularly described as Lot 46 on GS177. The premises is within the Rural Zone under the planning scheme and is currently vacant of use and built form. Despite the zoning, the site clearly forms part of the urban fringe of Ayr with proximal access to the Bruce Highway and is within 300m of urban zoned land. The site is also on the local heritage register (Ray Northwood & Sons Building) and borders on to Plantation Park.

Any pertinent existing approvals which may affect the assessment of the proposal are identified in the table below:

APPLICATION REF.	DECISION AND DATE	ASSESSMENT MANAGER
NA	NA	NA

The following table describes the key characteristics of the site:

Table 2.0: Site characteristics

SITE AND LOCALITY DESCRIPTION		
Property Address:	208-218 Wickham Street, Ayr QLD 4807	
Real (Legal) Property Description:	Lot 46 on GS177	
Site Area:	12,140m2	
Landowner:	Alexander Michael Lennox	
Tenure:	Freehold	
Relevant Encumbrances:	NA	
Local Government Area:	Burdekin Shire Council	
Zoning:	Rural Zone	
Precincts/Sub-Precincts:	NA	
Existing Use of Land:	Vacant	

PAGE >> 5 OF 14



Road Frontage: Wickham Street	
Significant Site Features:	The site is vacant of built form
Topography:	The site is fully developed and is generally flat with supporting landscaping features.
Surrounding Land Uses:	Industrial and Rural

4.0 PROPOSAL SUMMARY

The applicant is proposing to invest in the site by establishing an Electrical engineering workshop and Food processing facility. The development will establish a single, small building to encompass both of the proposed activities, noting that they will operate separately within the building. The electrical engineering workshop will operate as a personal workshop for a single electrical engineer. The food processing facility provides approximately 81.2m² of GFA for food preparation and is intended to produce hobby non-perishable foods for local sale. Food products will not be sold on premise and the use will not generate demand for customers or non-employees to frequent the site. All activities will occur indoors. Both of the proposed activities are described within the definition of a Low impact industry use, and is defined in Schedule 1 of the planning scheme as follows:

Low Impact Industry: The use of premises for an industrial activity—

- (a) that is the manufacturing, producing, processing, repairing, altering, recycling, storing, distributing, transferring or treating of products; and
- (b) that a local planning instrument applying to the premises states is a low impact industry; and
- (c) that complies with any thresholds for the activity stated in a local planning instrument applying to the premises, including, for example, thresholds relating to the number of products manufactured or the level of emissions produced by the activity.

The following table describes the key characteristics of the proposed development:

Table 3.0: Proposal summary

ELEMENT	PROPOSED	
Use rights:	Low Impact Industry	
Building height/ storeys:	<7.5m	
Boundary Setbacks:	Wickham Street Setback: 33.5m	
	Plantation Park Access Road Setback: 14m	
Site cover:	2.66%	
Gross floor area:	Electrical engineering workshop: 201.6m ²	
	Food processing facility: 126m ²	
Car parking:	Two (2) on site car parking spaces.	

5.0 ASSESSMENT

The proposed Low Impact Industry use is identified as *impact assessable* in the material change of use table of assessment for the Rural Zone. There are no other components of the planning scheme or *Planning Regulation 2016* which effect the level of assessment for the proposal. The development application is therefore subject to an unbound assessment against the planning scheme as a while, as well as any applicable State Assessment benchmarks.

The development application does not trigger referral agency assessment.



5.1 Assessment Benchmarks Pertaining to State Planning Instruments

Matters Prescribed by Regulation

There are no relevant assessment benchmarks prescribed by Regulation which are relevant to the assessment of this development application.

State Planning Policy

Burdekin Shire Planning Scheme 2022 confirms in section 1.2.1 State planning policy that it has ministerial approval as having adequately integrated the State Planning Policy July 2017 into the planning scheme. There are no stand-alone components of the State planning policy which are relevant to the assessment of this development application.

Regional Plan

There are no stand-alone components of the North Queensland Regional Plan which are relevant to the assessment of this development application.

State Development Assessment Provisions

Under Schedule 10 of the *Planning Regulation 2017*, the development application does not trigger referral agency involvement.

5.2 Assessment Benchmarks Pertaining to Local Planning Instruments

The applicable planning scheme for the application is the Burdekin Shire Planning Scheme 2022 and there are no other identified applicable local planning instruments.

Burdekin Shire Planning Scheme 2022

The Burdekin Shire Planning Scheme 2022 (the planning scheme) includes tables of assessment which nominate the categories of development and assessment (levels of assessment) and nominate the assessment benchmarks for assessable development and the requirements for accepted development. The applicable tables of assessment for this development application are:

- Categories of development and assessment Material change of use; and
- Categories of development and assessment Overlays.

Local Government Infrastructure Plan

The development will not impact on the delivery of any planned trunk infrastructure in the immediate locality.

Assessment Benchmarks Summary

A summary of the relevant local level assessment benchmarks is provided in the table below:

Local Planning Instrument	
	The planning scheme as a whole
	Rural code
Planning Scheme	Works code
	Bushfire hazard overlay code
	Flood hazard overlay code

The development application has been assessed against each of the applicable local level assessment benchmarks and found to be:

PAGE >> 7 OF 14



- compliant with the purpose and applicable outcomes from the relevant codes; and
- consistent with the strategic framework for the planning scheme.

Any pertinent issues arising from the assessment against the local level assessment benchmarks are addressed below. For clarity, any codes or outcomes not specifically addressed below or in the proposal justification report are considered to be objectively satisfied.

5.2.1 Strategic Framework

- 1. Indicative to the strategic outcomes of the economic growth theme, non-rural activities occur where there are no conflicts created with existing and intended rural activities, no impact to potential increase of agricultural production, no adverse impacts to water or soil quality or landscape and natural values, amenity of nearby sensitive land uses are maintained, and the local road network has the capacity for the development. The below points demonstrate alignment of the development with strategic outcomes of the economic growth.
- 2. The proposed development is highly compatible with rural activities, as it proposes a built form similar to that of a rural supportive building, maintains a rural amenity of a low building footprint and dominate landscape character. Additionally, the proposed use is of a low scale, and will be occupied by no more than a typical number of people standard to a dwelling house.
- 3. The proposed built form is compatible with the future use of the site for agricultural production and a large majority of the site will remain undeveloped, providing land available for future agricultural production, if and when the proposed use is to cease.
- 4. The provided flood impact assessment demonstrates no adverse impacts to stormwater runoff quality. The proposed activities do not produce hazardous materials nor produce emissions that may impact soil or water quality.
- 5. The development does not produce emissions, nor produce hazardous materials that may impact the amenity of nearby sensitive land uses. As the development is low in scale, it will not produce light, noise or dust impacts greater than that of a standard dwelling house.
- 6. As the development maintains a small building footprint, and does not produce emissions nor hazardous materials, the landscape and natural values of the site are maintained.
- 7. The development proposes a low scale in intensity, comparable to that of a dwelling house, which the existing local road network has the capacity to support.
- 8. As the site is significantly smaller than typical rural lots, and is actually of comparable size of a standard large industry lot, the site characteristics of the site demonstrate it is more appropriate for industry activities, rather than rural activities
- 9. Appropriate separation is provided between the proposed built form and nearby buildings on adjoining lots.
- 10. The development will have no adverse impact regarding flood hazard impacts onto adjoining land, as demonstrated in the attached flood impact assessment.
- 11. An onsite water supply and sewerage treatment system is provided.
- 12. The development provides a function for a vacant lot, advancing the site's contribution to the local community.

The Strategic Intent and the Strategic Framework (the Framework) are a set of high order strategic outcomes and land use strategies which set the overarching policy intent for the lower order, more detailed components of the planning scheme i.e. zones, codes and policies. The Framework is split into themes which cover the main aspects of land use planning and development governance. Given the level the Framework operates at, it is difficult to provide a direct, site specific assessment of the proposal against its many components. However, a proposal that satisfies the lower order components of the planning scheme, i.e. zone codes, development codes, overlay codes, planning scheme policies, etc. inherently satisfies the intent of the Framework.

PAGE >> 8 OF 14



The tables below demonstrate how the proposal satisfies the most applicable lower order components of the planning scheme. This justification demonstrates how the proposal is a good land use outcome for the site and how it has been designed to adequately address any environmental, economic or social impacts. Each code has been satisfied by addressing each Acceptable Outcome individually. Where the requirements of an Acceptable Outcome were impractical or inappropriate to address, the Performance Outcome was addressed and satisfied. By satisfying the requirements of the Performance Outcomes, the "Purpose" of the code was inherently satisfied, as is the Strategic Framework for the planning scheme as a whole.

5.2.2 Rural Zone Code

Purpose

The fundamental purpose of the Rural zone is to provide for rural uses and activities, other uses and activities compatible with existing and future rural uses and activities and the character and environmental features, while maintaining the capacity of land for rural uses and activities by protecting and managing significant natural resources and processes. Relevant to the development proposal, the purpose of the zone is achieved to the following overall outcome:

- (j) industries which may establish in the rural zone (other than in the Groper Creek, Jarvisfield, Jerona or Wunjunga village precincts) include only:
 - (i) rural industries;
 - (ii) industries processing agricultural products which require a rural location:
 - A. for proximity to the produce being processed; or
 - B. to ensure a clean environment separate from general industrial activities; or
 - C. to secure a lot size larger than lots available within industrial zoned land;
 - (iii) industries associated with the use or processing of commodities grown in the region, such as sugar cane and grain, or their biproducts;
 - (iv) extractive industries and other industries that require separation from urban or rural residential areas; and
 - (v) renewable energy facilities

While the development does not align with the above overall outcome, constraints in the site characteristics limit the viability of rural uses, or the above industry activities, particularly because the lot is considerably smaller than a standard, functional rural lot. Its size cannot support intensive horticulture, cropping or plantation, or is it in close proximity to support agricultural production or extractive industries.

The proposed use is appropriate for the site, as it is appropriately separated from sensitive uses while producing no adverse emissions that may impact the rural landscape values. As the site is on the fringes of Ayr, there is a distinct geographical advantage to be achieved through having direct access to urban infrastructure, services and the associated population demand i.e. need for electrical services and food goods.

Pertaining to the purpose of the zone, the development supports the future transition of the site to rural activities or rural industries. The proposed built form of the workshop is small in size elative to the site area and is in a form that can easily transition to support a future rural use. Noting that the land does not lend itself to any form of sustainable or cost effective rural activities. The small building footprint maintains the landscape dominate values of the site, which maintains land availability for agricultural activities. The small development footprint and operating scale of the use means there will be little if any tangible effects on the rural character and amenity of the locality.

PAGE >> 9 OF 14



This supports the purpose of the zone, as the development is compatible with rural uses, maintains the capacity of the land for rural uses, and protects the local natural resources and processes.

There are a number of outcomes within the code which are either objectively satisfied or not applicable. Any outcomes which are pertinent to the assessment of the proposal have been extracted and discussed below:

Performance outcomes	Acceptable outcomes	Justification
Site Layout		
PO1 Any non-residential buildings, structures and open use areas are setback from site boundaries to ensure that the amenity of adjoining land and the rural character of the locality are maintained.	Non-residential buildings, structures and open use areas are setback not less than: (a) 20m from any road frontage of the site; (b) 10m from all other site boundaries; and (c) 100m from any existing dwelling on an adjacent property.	The development proposes the following setbacks and separations: • Wickham Street: 33.5m • Plantation Park Access Road: 14m • Over 10m from all other boundaries • Within approximately 70m of existing building on adjoining Lot 47 As the site is significantly smaller than typical rural lots, the benchmarked setbacks and separations are not unreasonable to achieve. The proposed setbacks and separations maintain the amenity of the adjoining land and rural character, considering the significant separations from buildings on adjoining lots.
		Complies with PO1.
Infrastructure		
Premises have a level of infrastructure that allows for the efficient functioning of the	AO3.1 Premises are connected to a reliable supply of potable water.	An onsite supply of potable water is provided. Complies with AO3.1.
use while not impacting on nearby land uses or the environment.	Premises are provided with an on-site	An onsite sewerage treatment and disposal system is provided.
	sewerage treatment and disposal system AO3.3	Complies with AO3.2. The site has direct and legal access to Wickham
	Premises have a legal access to a constructed road.	Street.
		Complies with AO3.3.
Protecting rural production		I
PO16 Other than for public infrastructure, non-agricultural development within priority	No acceptable outcome is nominated.	The site is not positioned within the priority agricultural area.
agricultural areas does not result in a net loss to agricultural production.		Complies with PO16.
Editor's note—A net loss is one that results in widespread or irreversible impacts to existing or future agricultural activities, such as a significant reduction in the supply of raw product or altering resources necessary to maintain the function of the land.		
PO17 Development occurs on the least productive part of the site.	No acceptable outcome is nominated.	The area proposed for development is not of higher productive land compared to any other area of the site.
PO18 Development does not prejudice the ongoing operation, intensification or expansion of nearby farming activities.	No acceptable outcome is nominated.	Complies with PO17. The development proposes a low building footprint, maintaining a high availability of land for future farming activities if the proposed use were to cease. The proposed building is also of a

PAGE >> 10 OF 14

Version: 1, Version Date: 21/02/2024

Document Set ID: 1798796



			standard dwelling house or rural industry built form and can support future farming activities.
			Complies with PO18.
PO19 Development is buffered so nuisance from normal farming practices such as spray drift, odour, noise and the like are avoided.	No acceptable nominated.	outcome is	The site is buffered with landscaping and separation from uses on adjoining sites to minimise the impacts of farming activities.
arm, ododr, noise and the like are avoided.			Complies with PO19.
Industrial activities			
Other than in the Groper Creek, Jarvisfield, Jerona or Wunjunga village precincts, industries in the rural zone include only: (a) rural industries; (b) industries processing agricultural products which require a rural location: i. for proximity to the produce being processed; or ii. to ensure a clean environment separate from general industrial activities; or iii. (iii) to secure a lot size larger than lots available within the industrial zoned land; (c) industries associated with the use or processing of commodities grown in the region, such as sugar cane and grain; (d) extractive industries and other industries that require separation from urban or rural residential areas; and (e) renewable energy facilities.	No acceptable nominated.	outcome is	The development proposes a low impact industry use of comparable intensity to a dwelling house and homebased business. At its highest capacity, the site will be occupied by no more than a typical number of people standard to a dwelling house. The development is accompanied by a caretaker's residence, which will provide residence for the sole electrical engineer. Pertaining to the purpose of the zone, the development supports the future transition of the site to rural activities or rural industries. The proposed built form of the workshop is of standard size to support rural activities, while providing a functional workshop to support these activities. The low building footprint maintains the landscape dominate values of the site, which maintains land availability for agricultural activities. The low building footprint also maintains the rural character of the locality. This supports the purpose of the zone, as the development is compatible with rural uses, maintains the capacity of the land for rural uses, and protects the local natural resources and processes.
			Complies with the Purpose of the code.
Rural amenity and character	No.		In the country of the state of
PO39 Development maintains the visual amenity and landscape character of the locality.	No acceptable nominated.	outcome is	In line with the character of rural locality, the development provides a low site coverage and a low built form comparable to a standard dwelling house or rural industry building. This maintains a landscape dominate visual amenity. Complies with PO39.
PO40 Development minimises the loss of existing vegetation and earthworks on the site.	AO40 Development is con an existing cleared a		The proposed built form is positioned on already cleared land.
	_		Complies with AO40.
PO41 Development minimises impacts on the natural environment and maintains habitat areas and corridors.	No acceptable nominated.	outcome is	The proposed site is already considerably cleared. As low impact industry, the development will have no adverse impacts on the vegetated areas on adjoining lots, which the site is significant separated form.
			Complies with PO41.
PO42	No acceptable nominated.	outcome is	Existing landscaping is provided along all road frontages and along boundaries of adjoining lots.
	•		

Version: 1, Version Date: 21/02/2024

Document Set ID: 1798796



Landscaping is provided to screen views from surrounding roads and neighbouring sites.			Complies with PO42.
PO44 Development does not create significant impacts as a result of noise, odour, dust, volume of traffic generated or other cause.	No acceptable nominated.	outcome is	The proposed activities do not generate any adverse impacts regarding noise, odour, dust or traffic. Complies with PO44.
PO45 Development does not impact on public health or safety.	No acceptable nominated.	outcome is	The proposed activities do not generate any adverse impacts on public health or safety. Complies with PO45.

As demonstrated by the above assessment, the development is able to objectively satisfy the outcomes of the zone code. Given the extent to which the proposal objectively satisfies the codes, a direct assessment against each of the outcomes is not considered necessary in order to demonstrate compliance. Formalisation of compliance with the code can be ensured through the imposition of standard conditions of approval including the requirements for the development to occur generally in accordance with the plans of development.

5.2.2 Development Codes

Works code

The development has been designed with detailed consideration given to the management of elements such as sewer and water supply, electricity and telecommunications services, stormwater drainage, landscaping outcomes and parking and access facilities. The proposed material change of use is for a low scale operation that will involve very low infrastructure demand. The site will be occupied at a similar to a standard to a dwelling house, and a such will only require on-site services reflective of this scale and intensity. Given design solutions are easily achievable, it is appropriate for the formalisation of the specifics of these servicing outcomes to be addressed through standard conditions of approval.

Accordingly, the development is able to objectively satisfy the outcomes and purpose of the development codes. Given the extent to which the proposal objectively satisfies the codes, a direct assessment against each of the outcomes is not considered necessary in order to demonstrate compliance. Formalisation of compliance with the code can be ensured through the imposition of standard conditions of approval including the requirements for the development to occur generally in accordance with the plans of development, the need to maintain the existing standards of servicing for the site and, where necessary, for additional design solutions to be provided at operational works stage i.e. stormwater management.

5.2.3 Overlay Codes

Flood hazard overlay code

The outcomes from this overlay code are primarily drafted to manage the design and siting of built form to avoid flood hazards as well as limiting changes to hydrology. The new building and site works are minor in scale relative to the size of the property and are located well away from any adjoining property boundaries. As such, the hydrological regime for the site and locality will not change to the extent that there is any risk of unacceptable afflux on adjoining properties.

The proposal does not involve habitable floor space, residential uses, accommodation uses and is not a vulnerable community service. Despite being located within the medium and low hazard areas, the built form and site access can be designed and constructed to provide sufficient immunity, functionallity and refuge during a defined flood event. Given the extent to which the proposal objectively satisfies the overlay code, a direct assessment against the outcomes is not considered necessary in order to demonstrate compliance. Formalisation of compliance with the codes can be ensured

PAGE >> 12 OF 14



through the imposition of standard conditions of approval requiring development to occur in accordance with the plans of development and nomination of required finished floor levels.

Bushfire hazard overlay code

The outcomes from the overlay code are either not applicable or are objectively satisfied. Only a small portion of the site contains an area of Medium Potential Bushfire Intensity, and the proposed development is setback considerably from this bushfire hazard area. In this way, the development mitigates the potential adverse impacts of bushfire on people, property, economic activity and the environment. The proposed development is able to objectively satisfy the outcomes and purpose of the bushfire hazard overlay code. Given the nature of the development and the extent to which the proposal objectively satisfies the code, a direct assessment against each of the outcomes is not considered necessary in order to demonstrate compliance.

5.3 Public Notification

The application is impact assessable and will be subject to public notification pursuant to Part 4 of the Development Assessment Rules.

6.0 CONCLUSION

This development application is made in accordance with the provisions of Chapter 3, Part 2 of the *Planning Act 2016* (the Act) and is seeking a development permit for a material change of use to facilitate a new Low Impact Industry use. The subject premises is addressed as 208-218 Wickham Street, Ayr QLD 4807 more particularly described as Lot 46 on GS177. The premises is within the Rural Zone under the Burdekin Shire Planning Scheme 2022 (the planning scheme) and is currently used for commercial activities.

An assessment of the proposal was undertaken against the applicable assessment benchmarks which confirms that it is consistent with the provisions of the applicable planning instruments, specifically the local government planning scheme. Council is therefore required to approve the development application pursuant to the rules of impact assessment established under the Act, and issue a development permit subject to the imposition of reasonable and relevant conditions and any referral agency responses.

STATEMENT OF REASONS

Subject to the imposition of reasonable and relevant conditions, the development is able to comply with the following applicable assessment benchmarks against which the application was required to be assessed.

Sufficient justification has been provided and satisfactory grounds have been established to conclude that the proposed development remains consistent with the strategic intent and overall outcomes of the planning scheme. In substantive terms, this conclusion is based on the following reasons:

- > The development allows the site to better contribute to the achievement of the Strategic Framework.
- > The proposed land use outcome directly aligns with the Purpose of the zone code.
- > The development outcome reflects community expectation for land use and development as established by the planning scheme and past development decisions.
- The development can be adequately serviced.

PAGE >> 13 OF 14



- > The development will maintain the existing level and standard of servicing provided by the relevant infrastructure networks.
- > The site is not identified as being susceptible to any unacceptable or unmanageable natural hazard or infrastructure constraints.
- > The development does not increase the susceptibility of people or property to natural hazards or other health risks.
- > The proposal addressed an established planning need for the development.
- > The proposal does not undermine the planning scheme.
- > The proposal does not establish precedence that could result in the future undermining of the planning scheme.

PAGE >> 14 OF 14

Version: 1, Version Date: 21/02/2024

Document Set ID: 1798796

APPENDIX 1

DEVELOPMENT APPLICATION FORMS

DA Form 1 – Development application details

Approved form (version 1.4 effective 15 December 2023) made under section 282 of the Planning Act 2016.

This form **must** be used to make a development application **involving code assessment or impact assessment**, except when applying for development involving only building work.

For a development application involving **building work only**, use *DA Form 2 – Building work details*.

For a development application involving **building work associated with any other type of assessable development** (i.e. material change of use, operational work or reconfiguring a lot), use this form (*DA Form 1*) and parts 4 to 6 of *DA Form 2 – Building work details*.

Unless stated otherwise, all parts of this form **must** be completed in full and all required supporting information **must** accompany the development application.

One or more additional pages may be attached as a schedule to this development application if there is insufficient space on the form to include all the necessary information.

This form and any other form relevant to the development application must be used to make a development application relating to strategic port land and Brisbane core port land under the *Transport Infrastructure Act 1994*, and airport land under the *Airport Assets (Restructuring and Disposal) Act 2008*. For the purpose of assessing a development application relating to strategic port land and Brisbane core port land, any reference to a planning scheme is taken to mean a land use plan for the strategic port land, Brisbane port land use plan for Brisbane core port land, or a land use plan for airport land.

Note: All terms used in this form have the meaning given under the Planning Act 2016, the Planning Regulation 2017, or the Development Assessment Rules (DA Rules).

PART 1 - APPLICANT DETAILS

1) Applicant details	
Applicant name(s) (individual or company full name)	Lennox Group Pty Ltd C/- BNC Planning
Contact name (only applicable for companies)	Benjamin Collings
Postal address (P.O. Box or street address)	PO Box 5493
Suburb	Townsville
State	QLD
Postcode	4810
Country	Australia
Contact number	(07) 4724 1763 or 0438 789 612
Email address (non-mandatory)	enquire@bncplanning.com.au
Mobile number (non-mandatory)	
Fax number (non-mandatory)	
Applicant's reference number(s) (if applicable)	DA060-23

2) Owner's consent
2.1) Is written consent of the owner required for this development application?
Yes – the written consent of the owner(s) is attached to this development application
No − proceed to 3)



PART 2 - LOCATION DETAILS

3) Location of the premises (complete 3.1) or 3.2), and 3.3) as applicable) Note : Provide details below and attach a site plan for any or all premises part of the development application. For further information, see <u>DA Forms Guide</u> : Relevant plans.										
3.1) Street address and lot on plan										
				•	ots must be liste	•				
Street address AND lot on plan for an adjoining or adjacent property of the premises (appropriate for development in water but adjoining or adjacent to land e.g. jetty, pontoon. All lots must be listed).										
	Unit No.	Stree			et Name and			/	Suburb	
,		208-2	218	Wick	ham Street				Ayr	
a)	Postcode	Lot N	0.	Plan	Type and No	umber	(e.g. RF	P, SP)	Local Government Area(s)	
	4807	46		GS1	77				Townsville	
	Unit No.	Stree	t No.	Stree	et Name and	Туре			Suburb	
. ,						-				
b)	Postcode	Lot N	0.	Plan	Type and No	umber	(e.g. RF	P, SP)	Local Government Area(s)	
					e for developme	ent in ren	note area	as, over part of a	a lot or in water not adjoining or adjacent to la	nd
e.	g. channel dred lace each set o	lging in N	Noreton B	lay)						
					e row. Ie and latitud	^				
Longit		premis	Latitud	<u> </u>	le and iamud	Datur	n		Local Government Area(s) (if applica	ahla)
Longic	uue(s)		Latitud	16(3 <i>)</i>		_	GS84		LUCAI GUVEITIITICITE ATEA(S) (II Applica	Die)
							DA94			
							ther:			
☐ Co	ordinates of	premis	es by e	asting	and northing					
Eastin		Ī	ning(s)		Zone Ref.	Datur	n		Local Government Area(s) (if applica	able)
	9(-)		····•		□ 54		GS84			 ,
					☐ 5 4		DA94			
					☐ 56	O1	ther:			
3.3) A	dditional prei	mises								
	•		re releva	ant to	this developr	nent ap	oplicati	on and the d	etails of these premises have been	
					opment appli				,	
⊠ Not	t required									
					ly to the pren				vant details	
	•		-		tercourse or	in or a	bove a	n aquifer		
	of water boo	-			-					
	•				nsport Infras	tructur	e Act 1	994		
ł	plan descrip		•	•	land:					
	of port author	ority for	the lot:							
☐ In a	a tidal area									
Name	of local gove	ernmen	nt for the	tidal :	area (if applica	able):				
Name	of port author	ority for	r tidal ar	ea (if a	applicable):					
☐ On	airport land	under	the <i>Airp</i>	ort As	sets (Restru	cturing	and D	isposal) Act 2	2008	
Name	Name of airport:									

Listed on the Environmental Management Register (EMR) under the Environmental Protection Act 1994						
EMR site identification:						
Listed on the Contaminated Land Register (CLR) under the Environmental Protection Act 1994						
CLR site identification:						
5) Are there any existing easements over the premises? Note: Easement uses vary throughout Queensland and are to be identified correctly and accurately. For further information on easements and how they may affect the proposed development, see <u>DA Forms Guide</u> .						
 Yes – All easement locations, types and dimensions are included in plans submitted with this development application No 						

PART 3 - DEVELOPMENT DETAILS

Section 1 – Aspects of development

6.1) Provide details about the first	t development aspect						
a) What is the type of developmen	nt? (tick only one box)						
	Reconfiguring a lot	Operational work	☐ Building work				
b) What is the approval type? (tick	only one box)						
□ Development permit □ F	Preliminary approval	Preliminary approval that i	includes a variation approval				
c) What is the level of assessment	nt?						
☐ Code assessment ☐ I	Impact assessment (require	es public notification)					
d) Provide a brief description of the lots):	ne proposal (e.g. 6 unit apartm	nent building defined as multi-unit dwe	elling, reconfiguration of 1 lot into 3				
Low Impact Industry use – Electric	cal Engineer Workshop ar	nd Food Processing Facility					
e) Relevant plans Note: Relevant plans are required to be so Relevant plans.	submitted for all aspects of this de	evelopment application. For further in	formation, see <u>DA Forms guide:</u>				
Relevant plans of the proposed	d development are attache	ed to the development applica	tion				
6.2) Provide details about the second	cond development aspect						
a) What is the type of developmen	nt? (tick only one box)						
☐ Material change of use ☐ F	Reconfiguring a lot	Operational work	Building work				
b) What is the approval type? (tick	only one box)						
☐ Development permit ☐ F	Preliminary approval	☐ Preliminary approval that	includes a variation approval				
c) What is the level of assessment	nt?						
☐ Code assessment ☐ I	Impact assessment (require	es public notification)					
d) Provide a brief description of th lots):	ne proposal (e.g. 6 unit apartm	nent building defined as multi-unit dwe	elling, reconfiguration of 1 lot into 3				
e) Relevant plans Note: Relevant plans are required to be submitted for all aspects of this development application. For further information, see <u>DA Forms Guide:</u> Relevant plans.							
Relevant plans of the proposed	Relevant plans of the proposed development are attached to the development application						
6.3) Additional aspects of develop	oment						
☐ Additional aspects of developm that would be required under F☒ Not required							

Section 2 – Further development details

Section 2 – Further develop	ment de	tans						
7) Does the proposed developr	nent appli	cation invol	ve any of the follow	ving?				
Material change of use	☐ Yes – complete division 1 if assessable against a local planning instrument							
Reconfiguring a lot	☐ Yes –	Yes – complete division 2						
Operational work	☐ Yes -	s – complete division 3						
Building work	Yes -	- complete	plete DA Form 2 – Building work details					
	_							
Division 1 – Material change of Note: This division is only required to be local planning instrument.		f any part of th	e development applicat	ion involves a	material change of use asse	essable against a		
8.1) Describe the proposed ma	terial char	nge of use						
Provide a general description or proposed use		Provide th	ne planning scheme h definition in a new rou		Number of dwelling units (if applicable)	Gross floor area (m²) (if applicable)		
Electrical Engineering Worksho	pp	Low Impa	ct Industry Use			201.6m ²		
Food Processing Facility		Low Impa	ct Industry Use			126m²		
8.2) Does the proposed use inv	olve the ι	use of existi	ng buildings on the	premises?				
Yes								
⊠ No								
D''' O D ('' ' I								
Division 2 – Reconfiguring a long to the Rote: This division is only required to be		any part of the	e develonment annlicat	ion involves re	configuring a lot			
9.1) What is the total number o				ion involves re	comiganing a lot.			
,			· · ·					
9.2) What is the nature of the lo	ot reconfig	uration? (tid	ck all applicable boxes)					
Subdivision (complete 10))			Dividing land	into parts by	agreement (complete 1	1))		
☐ Boundary realignment (comp	olete 12))		Creating or ch		easement giving acces	s to a lot		
10) Subdivision								
10.1) For this development, ho	w many lo	ts are being	g created and what	is the inten	ded use of those lots:			
Intended use of lots created	Reside	ntial	Commercial Industrial		Other, please	e specify:		
Number of lots created								
10.2) Will the subdivision be sta	aged?							
☐ Yes – provide additional def	tails below	I						
How many stages will the work	s include?)						
What stage(s) will this developed apply to?	ment appli	ication						
			I .					

11) Dividing land integrate?	to parts by	agreement – hov	w many part	s are being o	created and what	is the intended use of the
Intended use of par	ts created	Residential	Com	mercial	Industrial	Other, please specify:
Number of parts cre	eated					
12) Boundary realig	nment					
12.1) What are the	current an	d proposed areas	s for each lo	t comprising	the premises?	
Current lot Proposed lot					osed lot	
Lot on plan descrip	tion	Area (m²)		Lot on plan	description	Area (m²)
12.2) What is the re	ason for t	he houndary reali	ianment?			
12.2) What is the re	ason for t	ne boundary real	igrimont:			
13) What are the di (attach schedule if there			y existing ea	asements bei	ng changed and	or any proposed easement?
Existing or	Width (m	n) Length (m)		of the easeme	ent? (e.g.	Identify the land/lot(s)
proposed?			pedestrian a	ccess)		benefitted by the easement
	<u> </u>					
Division 3 – Operat						and words
Note: This division is only 14.1) What is the n				ртепт арріісат	on involves operation	iai work.
☐ Road work			Stormwate	er	☐ Water int	rastructure
☐ Drainage work			Earthwork	XS.		infrastructure
☐ Landscaping☐ Other – please s	enecify:		_ Signage		☐ Clearing	vegetation
14.2) Is the operation	•	necessary to facil	litate the cre	ation of new	lots? (e.a. subdivis	ion)
Yes – specify nu		•			1010 : (0.g. 00.001110	1011)
□ No						
14.3) What is the m	nonetary va	alue of the propos	sed operation	nal work? (in	clude GST, materials	s and labour)
\$						
PART 4 – ASS	ESSME	NT MANAG	ER DET	ΔΙΙ ς		
r AIX 1 4 – A33	LOOIVIL	INT WAINAG	ILIN DE I	AILO		
15) Identify the ass	essment n	nanager(s) who w	ill be asses	sing this dev	elopment applica	ition
Townsville City Cou	ıncil					
						evelopment application?
		on notice is attach		•	• •	aquaet ralayant dagumanta
attached	intent is ta	iken to nave agre	eu to the St	iperseaea pia	anning scheme f	equest – relevant documents
⊠ No						

PART 5 - REFERRAL DETAILS

17) Does this development application include any aspects that have any referral requirements? Note: A development application will require referral if prescribed by the Planning Regulation 2017.
No, there are no referral requirements relevant to any development aspects identified in this development application − proceed to Part 6
Matters requiring referral to the Chief Executive of the Planning Act 2016:
Clearing native vegetation
Contaminated land (unexploded ordnance)
Environmentally relevant activities (ERA) (only if the ERA has not been devolved to a local government)
Fisheries – aquaculture
Fisheries – declared fish habitat area
Fisheries – marine plants
Fisheries – waterway barrier works
Hazardous chemical facilities
Heritage places – Queensland heritage place (on or near a Queensland heritage place)
☐ Infrastructure-related referrals – designated premises ☐ Infrastructure-related referrals – state transport infrastructure
☐ Infrastructure-related referrals – State transport corridor and future State transport corridor
Infrastructure-related referrals – State-controlled transport tunnels and future state-controlled transport tunnels
Infrastructure-related referrals – near a state-controlled road intersection
Koala habitat in SEQ region – interfering with koala habitat in koala habitat areas outside koala priority areas
Koala habitat in SEQ region – key resource areas
Ports – Brisbane core port land – near a State transport corridor or future State transport corridor
Ports – Brisbane core port land – environmentally relevant activity (ERA)
Ports – Brisbane core port land – tidal works or work in a coastal management district
Ports – Brisbane core port land – hazardous chemical facility
Ports – Brisbane core port land – taking or interfering with water
Ports – Brisbane core port land – referable dams
Ports – Brisbane core port land – fisheries
Ports – Land within Port of Brisbane's port limits (below high-water mark)
SEQ development area
SEQ regional landscape and rural production area or SEQ rural living area – tourist activity or sport and recreation activity
☐ SEQ regional landscape and rural production area or SEQ rural living area – community activity
SEQ regional landscape and rural production area or SEQ rural living area – indoor recreation
SEQ regional landscape and rural production area or SEQ rural living area – urban activity
SEQ regional landscape and rural production area or SEQ rural living area – combined use
SEQ northern inter-urban break – tourist activity or sport and recreation activity
SEQ northern inter-urban break – community activity
SEQ northern inter-urban break – indoor recreation
SEQ northern inter-urban break – urban activity
SEQ northern inter-urban break – combined use
☐ Tidal works or works in a coastal management district
Reconfiguring a lot in a coastal management district or for a canal
☐ Erosion prone area in a coastal management district
☐ Urban design
☐ Water-related development – taking or interfering with water
☐ Water-related development – removing quarry material (from a watercourse or lake)
☐ Water-related development – referable dams
Water-related development –levees (category 3 levees only)
☐ Wetland protection area

Matters requiring referral to the local government:						
☐ Airport land						
Environmentally relevant activities (ERA) (only if the ERA has been devolved to local government)						
Heritage places – Local heritage places						
Matters requiring referral to the Chief Executive of the di	_	on entity:				
☐ Infrastructure-related referrals – Electricity infrastructur	e					
Matters requiring referral to:						
The Chief Executive of the holder of the licence, if						
The holder of the licence, if the holder of the licence						
Infrastructure-related referrals – Oil and gas infrastruct	ure					
Matters requiring referral to the Brisbane City Council :						
Ports – Brisbane core port land						
Matters requiring referral to the Minister responsible for						
Ports – Brisbane core port land (where inconsistent with the	Brisbane port LUP for transport reasons)				
Ports – Strategic port land						
Matters requiring referral to the relevant port operator , if						
Ports – Land within Port of Brisbane's port limits (below	·					
Matters requiring referral to the Chief Executive of the re	-					
Ports – Land within limits of another port (below high-water mark)						
Matters requiring referral to the Gold Coast Waterways A	-					
☐ Tidal works or work in a coastal management district (i	n Gold Coast waters)					
Matters requiring referral to the Queensland Fire and Em	ergency Service:					
☐ Tidal works or work in a coastal management district (i	nvolving a marina (more than six vessel l	berths))				
18) Has any referral agency provided a referral response	for this development application?					
Yes – referral response(s) received and listed below a	re attached to this development a	application				
⊠ No						
Referral requirement	Referral agency	Date of referral response				
Identify and describe any changes made to the proposed	l development application that was	s the subject of the				
referral response and this development application, or inc						
(if applicable).						
A D.T. O. INJEODA A TION DECLIEST						
PART 6 – INFORMATION REQUEST						

19) Information request under Part 3 of the DA Rules						
☑ I agree to receive an information request if determined necessary for this development application						
□ I do not agree to accept an information request for this development application						
Note: By not agreeing to accept an information request I, the applicant, acknowledge:						
 that this development application will be assessed and decided based on the information provided when making this development application and the assessment manager and any referral agencies relevant to the development application are not obligated under the DA Rules to accept any additional information provided by the applicant for the development application unless agreed to by the relevant parties 						
 Part 3 of the DA Rules will still apply if the application is an application listed under section 11.3 of the DA Rules. 						
Further advice about information requests is contained in the <u>DA Forms Guide</u> .						

PART 7 – FURTHER DETAILS

20) Are there any associated development applications or current approvals? (e.g. a preliminary approval)							
☐ Yes – provide details below or include details in a schedule to this development application							
⊠ No							
List of approval/development	Reference number	Date		Assessment			
application references				manager			
☐ Approval							
Development application							
Approval							
Development application							
21) Has the portable long ser	vice leave levy been naid?	nly applicable to	development applications in	volvina huildina work or			
operational work)	vice leave levy been paid: (0)	піу арріісаріе іс	пиечеторитент аррпсанонз ни	orving building work of			
Yes – a copy of the receip	ted QLeave form is attached	to this devel	opment application				
	rovide evidence that the porta		•	n paid before the			
	ides the development applica						
give a development appro	val only if I provide evidence	that the porta	able long service leave l	evy has been paid			
	ng and construction work is le	ss than \$150	0,000 excluding GST)				
Amount paid	Date paid (dd/mm/yy)		QLeave levy number (A, B or E)			
\$,	,			
Ψ							
22) Is this development applic	cation in response to a show	cause notice	or required as a result of	of an enforcement			
notice?	Cation in response to a snow t	sause notice	or required as a result (or arremorement			
	reement notice is attached						
☐ Yes – show cause or enforcement notice is attached☒ No							
23) Further legislative requirements							
23) Further legislative requirements							
Environmentally relevant ac							
23.1) Is this development app							
Environmentally Relevant A							
	ment (form ESR/2015/1791) for			al authority			
·	ment application, and details	are provided	in the table below				
No.	tal authority and by favoral by an unbi	"FOD/004 <i>E/</i> 4	704"	u ald any av An EDA			
Note : Application for an environment requires an environmental authority of				<u>V.qid.gov.au</u> . An ERA			
Proposed ERA number:	,		RA threshold:				
Proposed ERA name:	<u>_</u>						
this development application	ble to this development applic	cation and th	e details have been atta	ched in a schedule to			
Hazardous chemical facilities							
23.2) Is this development app	olication for a hazardous che	mical facilit	y?				
Yes – Form 69: Notificatio	n of a facility exceeding 10%	of schedule	15 threshold is attached	to this development			
application							
⊠ No							
Note: See www.business.qld.gov.au for further information about hazardous chemical notifications.							

Clearing native vegetation 23.3) Does this development application involve clearing native vegetation that requires written confirmation that the chief executive of the Vegetation Management Act 1999 is satisfied the clearing is for a relevant purpose under section 22A of the Vegetation Management Act 1999?
 Yes – this development application includes written confirmation from the chief executive of the Vegetation Management Act 1999 (s22A determination) No
Note: 1. Where a development application for operational work or material change of use requires a s22A determination and this is not included, the development application is prohibited development. 2. See https://www.qld.gov.au/environment/land/vegetation/applying for further information on how to obtain a s22A determination.
Environmental offsets
23.4) Is this development application taken to be a prescribed activity that may have a significant residual impact on a prescribed environmental matter under the <i>Environmental Offsets Act 2014</i> ?
 Yes − I acknowledge that an environmental offset must be provided for any prescribed activity assessed as having a significant residual impact on a prescribed environmental matter No
Note: The environmental offset section of the Queensland Government's website can be accessed at www.qld.gov.au for further information on environmental offsets.
Koala habitat in SEQ Region
23.5) Does this development application involve a material change of use, reconfiguring a lot or operational work which is assessable development under Schedule 10, Part 10 of the Planning Regulation 2017?
Yes – the development application involves premises in the koala habitat area in the koala priority area
 Yes – the development application involves premises in the koala habitat area outside the koala priority area No
Note : If a koala habitat area determination has been obtained for this premises and is current over the land, it should be provided as part of this development application. See koala habitat area guidance materials at www.des.gld.gov.au for further information.
Water resources
23.6) Does this development application involve taking or interfering with underground water through an artesian or subartesian bore, taking or interfering with water in a watercourse, lake or spring, or taking overland flow water under the <i>Water Act 2000</i> ?
 Yes – the relevant template is completed and attached to this development application and I acknowledge that a relevant authorisation or licence under the <i>Water Act 2000</i> may be required prior to commencing development No
Note: Contact the Department of Natural Resources, Mines and Energy at www.dnrme.qld.gov.au for further information.
DA templates are available from https://planning.dsdmip.qld.gov.au/ . If the development application involves: Taking or interfering with underground water through an artesian or subartesian bore: complete DA Form 1 Template 1 Taking or interfering with water in a watercourse, lake or spring: complete DA Form1 Template 2 Taking overland flow water: complete DA Form 1 Template 3.
Waterway barrier works
23.7) Does this application involve waterway barrier works? Yes – the relevant template is completed and attached to this development application
No
DA templates are available from https://planning.dsdmip.qld.gov.au/ . For a development application involving waterway barrier works, complete DA Form 1 Template 4.
Marine activities
23.8) Does this development application involve aquaculture, works within a declared fish habitat area or removal, disturbance or destruction of marine plants?
Yes – an associated <i>resource</i> allocation authority is attached to this development application, if required under the <i>Fisheries Act 1994</i>
⊠ No

Note: See guidance materials at www.daf.qld.gov.au for further information.

Quarry materials from a wat	tercourse or lake			
23.9) Does this development under the <i>Water Act 2000?</i>	application involve the remo	oval of quarry mate	erials from a watercourse or lake	e
☐ Yes – I acknowledge that a ⊠ No	a quarry material allocation	notice must be obtai	ned prior to commencing develop	ment
	tural Resources, Mines and Energy	v at <u>www.dnrme.qld.gov.a</u>	a <u>u</u> and <u>www.business.qld.gov.au</u> for furthe	r
Quarry materials from land	under tidal waters			
23.10) Does this developmen under the <i>Coastal Protection</i>			terials from land under tidal wat	er
☐ Yes – I acknowledge that a☒ No	a quarry material allocation	notice must be obtai	ned prior to commencing develop	ment
Note: Contact the Department of En	vironment and Science at <u>www.des</u>	<u>a.qld.gov.au</u> for further inf	iormation.	
Referable dams				
23.11) Does this developmen section 343 of the <i>Water Supp</i>			o be failure impact assessed unde Supply Act)?	er
_ Supply Act is attached to t	g a Failure Impact Assessm his development application		executive administering the Water	
No Note: See guidance materials at www	w.dnrme.gld.gov.au for further info	rmation.		
Tidal work or development				
23.12) Does this developmen	t application involve tidal w	ork or developmen	t in a coastal management distr	rict?
Yes – the following is inclu	ided with this development a	application:		
Evidence the propose if application involves proposed		ssable development	that is prescribed tidal work (only r	equired
A certificate of title				
No Note: See guidance materials at www	w.des.gld.gov.au for further informa	ation.		
Queensland and local herita				
23.13) Does this developmen heritage register or on a place			ng a place entered in the Queens ge Register ?	land
☐ Yes – details of the heritag	ge place are provided in the	table below		
Note: See guidance materials at www	w.des.gld.gov.au for information re	quirements regarding dev	velopment of Queensland heritage places.	
Name of the heritage place:		Place ID:		
<u>Brothels</u>				
23.14) Does this developmen	t application involve a mate	rial change of use	for a brothel?	
Yes – this development application demonstrates how the proposal meets the code for a development application for a brothel under Schedule 3 of the <i>Prostitution Regulation 2014</i>				
application for a prother urNo	ider Schedule 3 of the <i>Pros</i> i	itution Regulation 2	014	
Decision under section 62 c	of the <i>Transport Infrastruc</i>	ture Act 1994		
23.15) Does this developmen	t application involve new or	changed access to a	a state-controlled road?	
Yes – this application will be taken to be an application for a decision under section 62 of the <i>Transport Infrastructure Act 1994</i> (subject to the conditions in section 75 of the <i>Transport Infrastructure Act 1994</i> being				
satisfied) ⊠ No				

Walkable neighbourhoods assessment benchmarks under Schedule 12A of the Planning Regulation
23.16) Does this development application involve reconfiguring a lot into 2 or more lots in certain residential zones (except rural residential zones), where at least one road is created or extended?
☐ Yes – Schedule 12A is applicable to the development application and the assessment benchmarks contained in schedule 12A have been considered
No Note: See guidance materials at www.planning.dsdmip.qld.gov.au for further information.

PART 8 – CHECKLIST AND APPLICANT DECLARATION

24) Development application checklist	
I have identified the assessment manager in question 15 and all relevant referral requirement(s) in question 17 Note: See the Planning Regulation 2017 for referral requirements	⊠ Yes
If building work is associated with the proposed development, Parts 4 to 6 of <u>DA Form 2 – Building work details</u> have been completed and attached to this development application	☐ Yes☒ Not applicable
Supporting information addressing any applicable assessment benchmarks is with the development application Note: This is a mandatory requirement and includes any relevant templates under question 23, a planning report and any technical reports required by the relevant categorising instruments (e.g. local government planning schemes, State Planning Policy, State Development Assessment Provisions). For further information, see DAForms Guide: Planning Report Template .	⊠ Yes
Relevant plans of the development are attached to this development application Note : Relevant plans are required to be submitted for all aspects of this development application. For further information, see <u>DA Forms Guide</u> : Relevant plans.	⊠ Yes
The portable long service leave levy for QLeave has been paid, or will be paid before a development permit is issued (see 21)	☐ Yes ☑ Not applicable
25) Applicant declaration	
By making this development application, I declare that all information in this development correct	application is true and
Where an email address is provided in Part 1 of this form, I consent to receive future electrom the assessment manager and any referral agency for the development application was required or permitted pursuant to sections 11 and 12 of the <i>Electronic Transactions Ac</i>	where written information

Privacy – Personal information collected in this form will be used by the assessment manager and/or chosen assessment manager, any relevant referral agency and/or building certifier (including any professional advisers which may be engaged by those entities) while processing, assessing and deciding the development application. All information relating to this development application may be available for inspection and purchase, and/or published on the assessment manager's and/or referral agency's website.

Personal information will not be disclosed for a purpose unrelated to the *Planning Act 2016*, Planning Regulation 2017 and the DA Rules except where:

- such disclosure is in accordance with the provisions about public access to documents contained in the *Planning Act 2016* and the Planning Regulation 2017, and the access rules made under the *Planning Act 2016* and Planning Regulation 2017; or
- required by other legislation (including the Right to Information Act 2009); or

Note: It is unlawful to intentionally provide false or misleading information.

· otherwise required by law.

This information may be stored in relevant databases. The information collected will be retained as required by the *Public Records Act 2002.*

PART 9 – FOR COMPLETION OF THE ASSESSMENT MANAGER – FOR OFFICE USE ONLY

Date received:	Reference numb	per(s):		
		` '		
Notification of engagement of alternative assessment manager				
Prescribed assessment manager				
Name of chosen assessmen	it manager			
Date chosen assessment manager engaged				
Contact number of chosen assessment manager				
Relevant licence number(s) of chosen assessment				
manager				
·				
QLeave notification and pay	ment			
Note: For completion by assessme	nt manager if applicable			
Description of the work				
QLeave project number				
Amount paid (\$)		Date paid (dd/mm/yy)		
Date receipted form sighted by assessment manager				

Name of officer who sighted the form

Landowner's consent to the making of a change application under the *Planning Act 2016*

I,	Alexander Lennox
	Alexander Lennoz
Being the owner of the premises identified as follows:	
	208 Wickham Street, AYR QLD 4807
	being Lot 46 on GS177
consent to the making of a change application under the <i>Plann</i>	ning Act 2016 by:
	BNC Planning Pty Ltd
on the premises described above for:	
	Material Change of Use
	Signature/s
	2/2/24
	2/2/24 Date

The Planning Act 2016 is administered by the Department of Local Government, Infrastructure and Planning, Queensland Government.

APPENDIX 2

SITE DETAILS

Aerial

208-218 Wickham Street, Ayr

19°35'10"S 147°24'10"E



19°35'18"S 147°24'1"E





Includes material © State of Queensland 2024. You are responsible for ensuring that the map is suitable for your purposes. The State of Queensland makes no representation or warranties in relation to the map contents and disclaims all liability.

If imagery is displayed, imagery includes material © CNES reproduced under license from Airbus DS, all rights reserved © 21AT © Earth-i, all rights reserved, © Planet Labs PBC, 2023

Document Set ID: 1798796 Version: 1, Version Date: 21/02/2024

Legend located on next page



Scale: 1:1462

Printed at: A4 Print date: 18/1/2024

Not suitable for accurate measurement. **Projection:** Web Mercator EPSG 102100 (3857)

For more information, visit https://qldglobe.information.qld.gov.au/help-info/Contact-us.html



Aerial

208-218 Wickham Street, Ayr



Legend

Attribution

Land parcel	Land parcel label - gt 1000 ha
Parcel	
Land parcel - gt 1 ha	Places: Search Results
Parcel	46GS177
Land parcel - gt 10 ha	Railway
Parcel	-
Easement parcel	Railway station
	Ø
Strata parcel	Green bridges
Volumetric parcel	Bridges
Land parcel - gt 1000 ha	Tunnels
Parcel	••
Land parcel label	Cities and Towns
	0
Land parcel label - gt 1 ha	

Includes material © State of Queensland (Department of Resources); © Commonwealth of Australia (Geoscience Australia); © 21AT, © Earth-i, all rights reserved, 2023.


Resources) 2023


Land parcel label - gt 10 ha





Roads and tracks


- Motorway
- Highway
- Secondary
- Connector
- Local
- Restricted Access Road
- Mall
- Busway
- Bikeway
- --- Restricted Access Bikeway
- Walkway
- Restricted Access Walkway
- ••• Non-vehicular Track
- - Track
- Restricted Access Track
- -- Ferry
- Proposed Thoroughfare

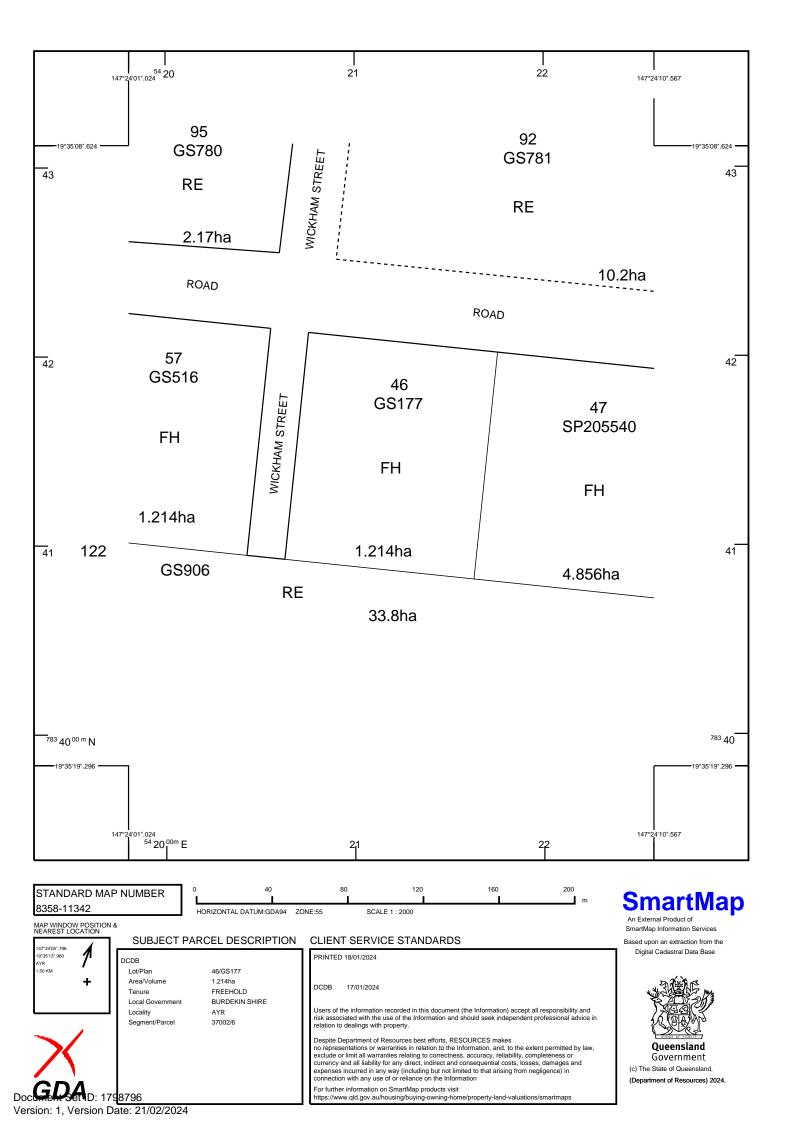


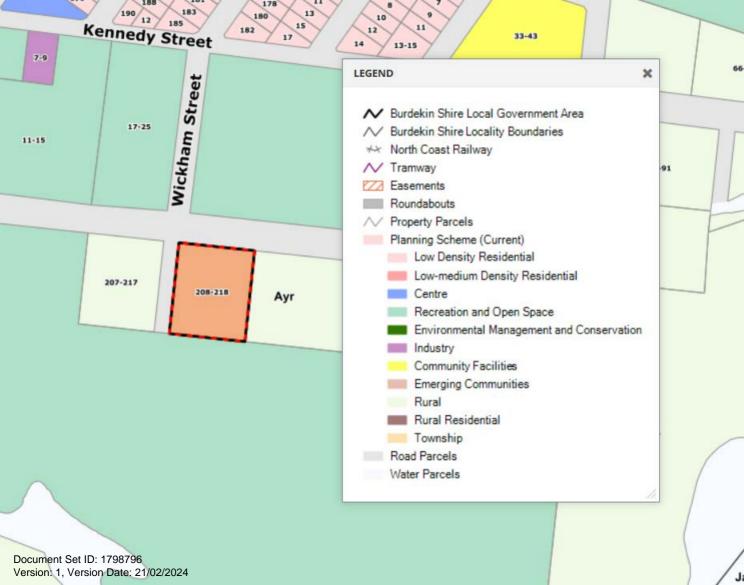

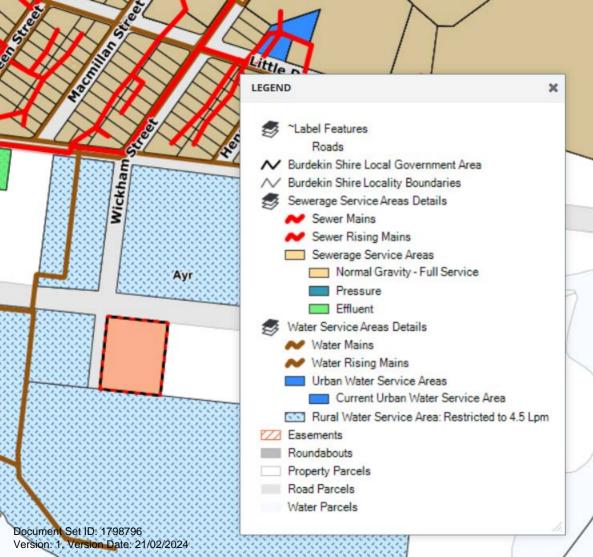

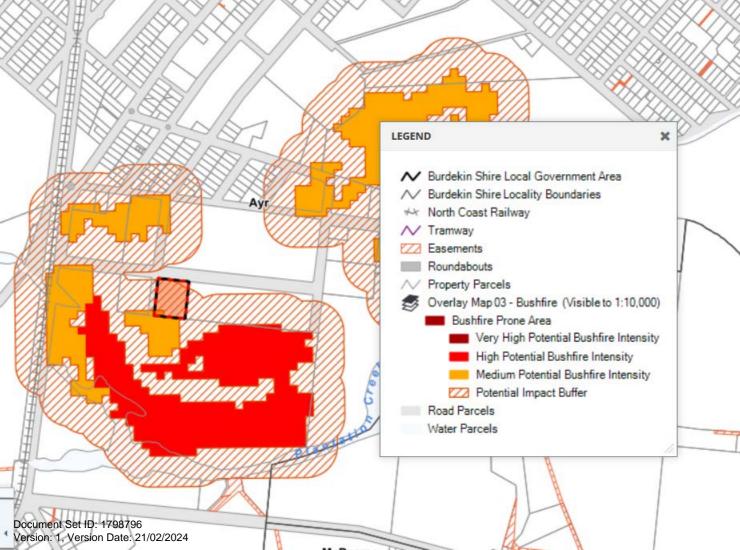

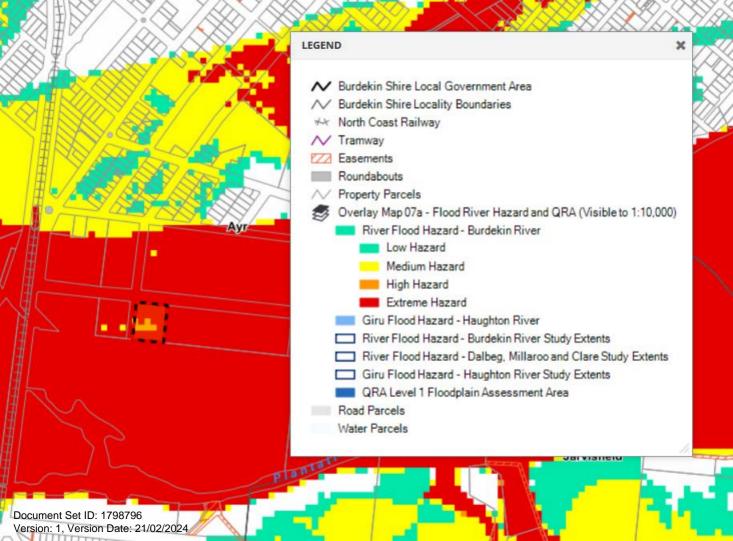


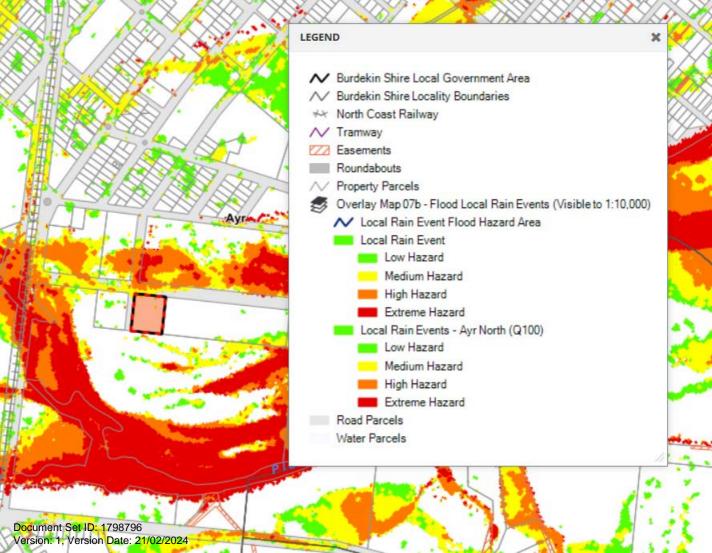


APPENDIX 3


PLANS OF DEVELOPMENT

Document Set ID: 1798796 Version: 1, Version Date: 21/02/2024

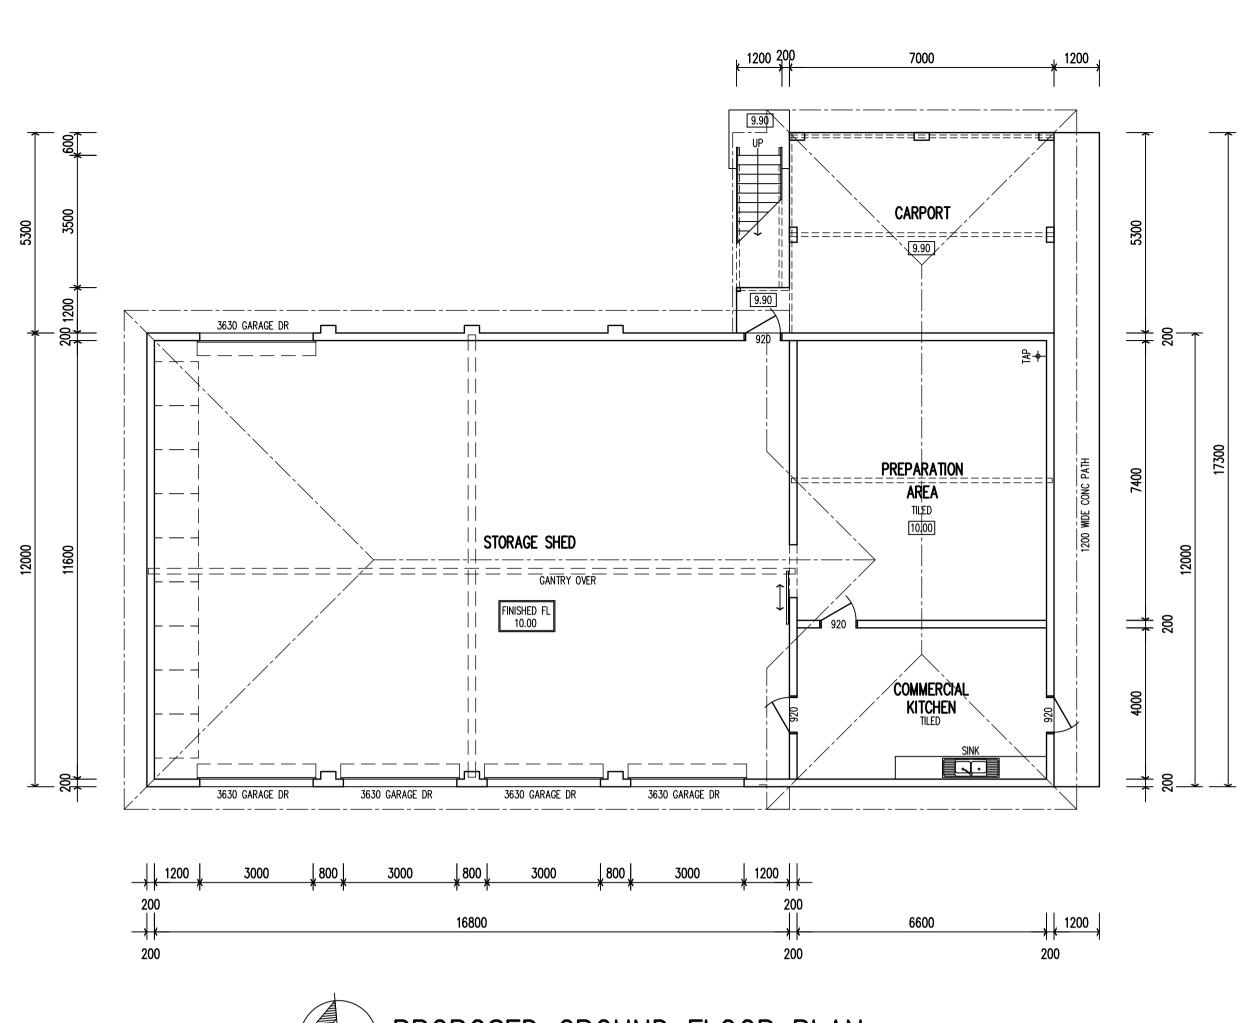





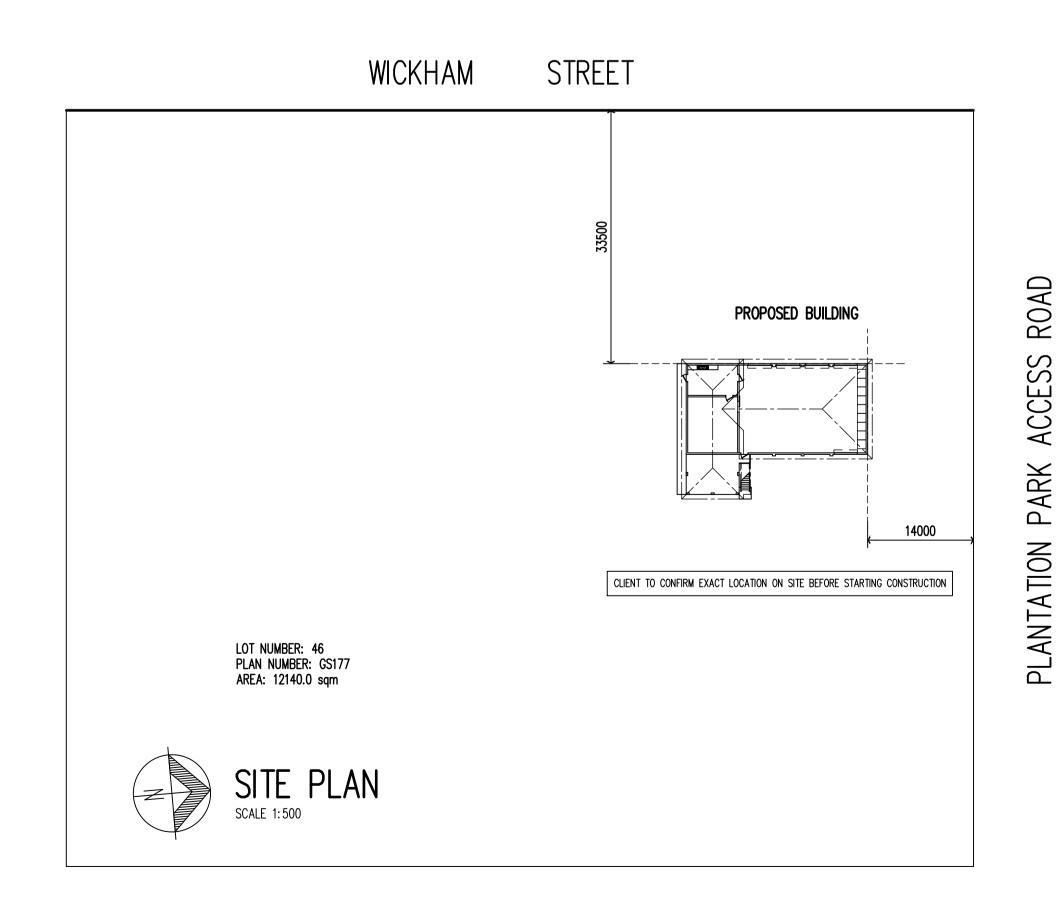

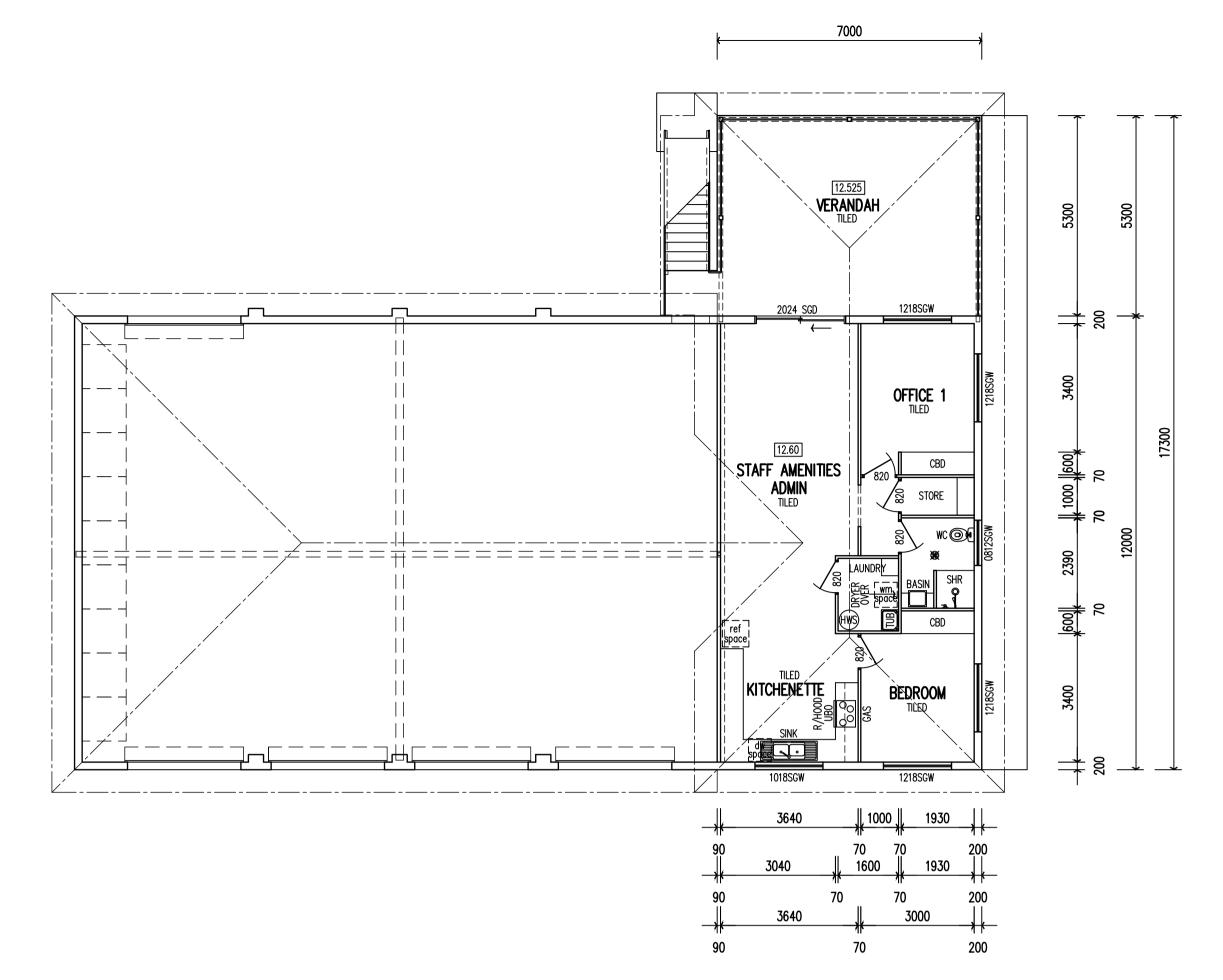



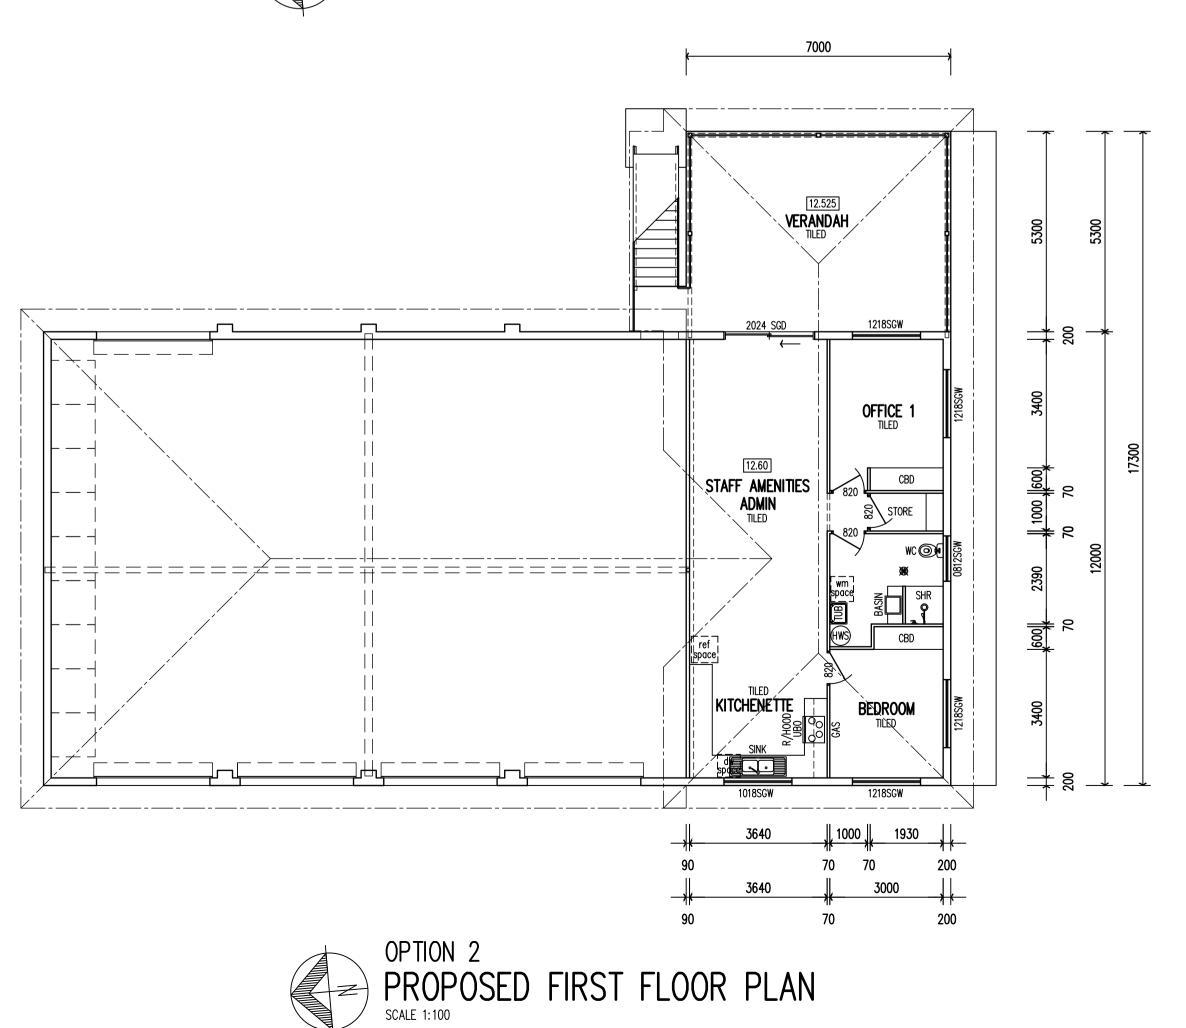

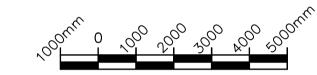

ı		1 1	
P3	PRELIMINARY	14.11.2023	AJF
P2	PRELIMINARY	07.06.2023	AJF
P1	PRELIMINARY	31.05.2023	AJF
ISSUE	DESCRIPTION	DATE	AUTH

1. VERIFY ALL DIMENSIONS AND LEVELS BEFORE STARTING ANY WORK
2. VERIFY ALL ON SITE DIMENSIONS BEFORE COMMENCING ANY FABRICATION
3. FIGURED DIMENSIONS TO TAKE PRECEDENCE OVER SCALED MEASUREMENTS 4. ALL WORK TO COMPLY WITH LOCAL AUTHORITY REQUIREMENTS, THE STANDARD BUILDING BY-LAWS, THE BUILDING CODE OF AUSTRALIA AND RELEVANT AUSTRALIAN STANDARDS DO NOT SCALE OFF DRAWING - IF IN DOUBT ASK
This drawing is Copyright ©



QBCC Lic No 75885 Building Design : Medium Rise

Ph 07 4783 5556 Mob 0417 634 891 E tony.ferraris@bigpond.com 44 Gibson St Ayr Qld 4807 ABN 91 059 514 708

PROJECT:
NEW SHED, WORK AREA
AND OFFICE

LOT 46 GS177 WICKHAM STREET AYR


A. LENNOX


DESIGN APPROVED AJF AJF DRAWN CHECKED AJF DATE 31.05.2023


DRAWING TITLE


PRELIMINARY DRAWINGS

JOB No. DWG No. ISSUE No. TFBD-23008

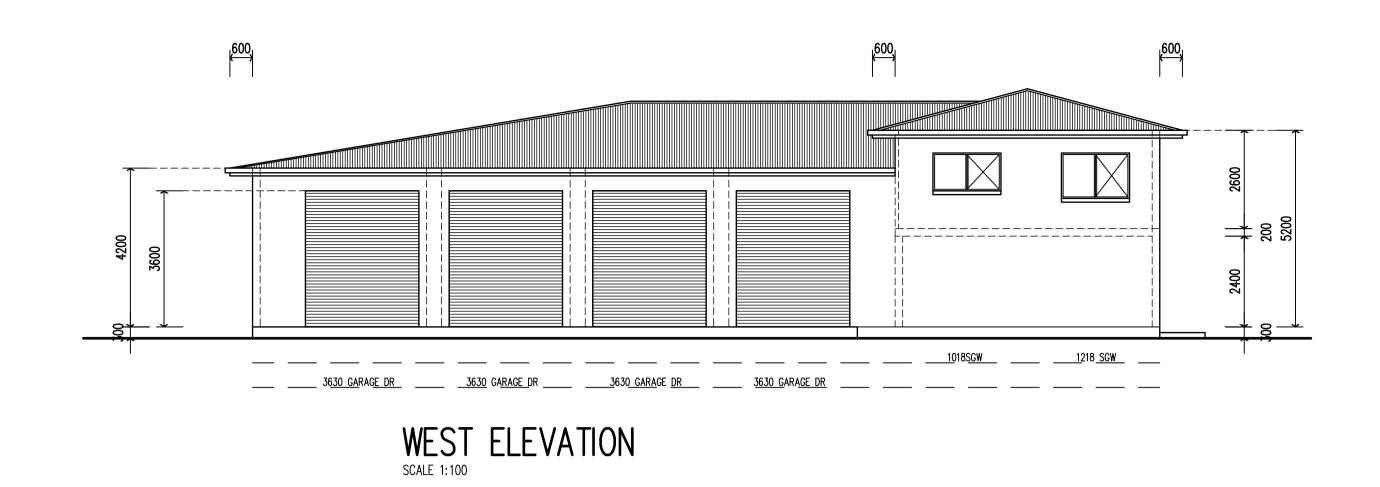

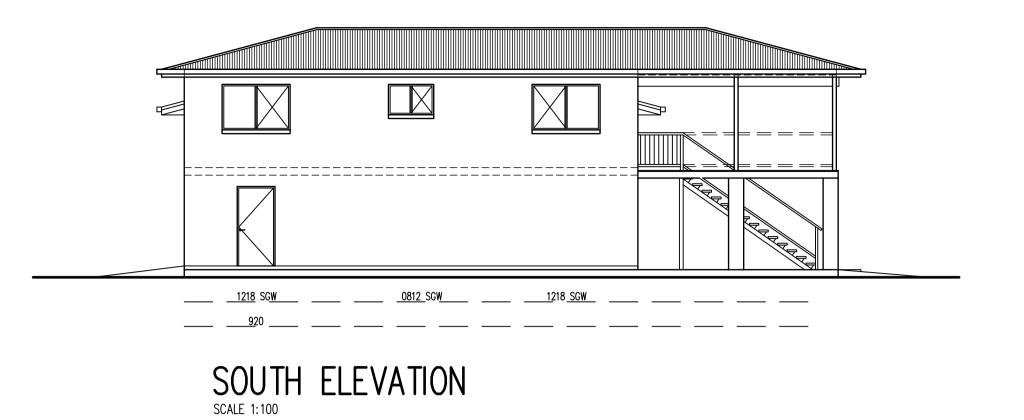

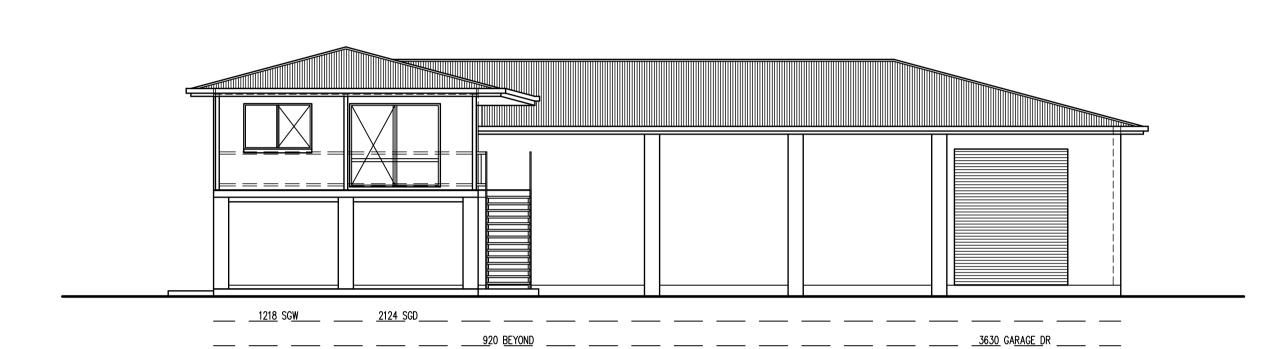

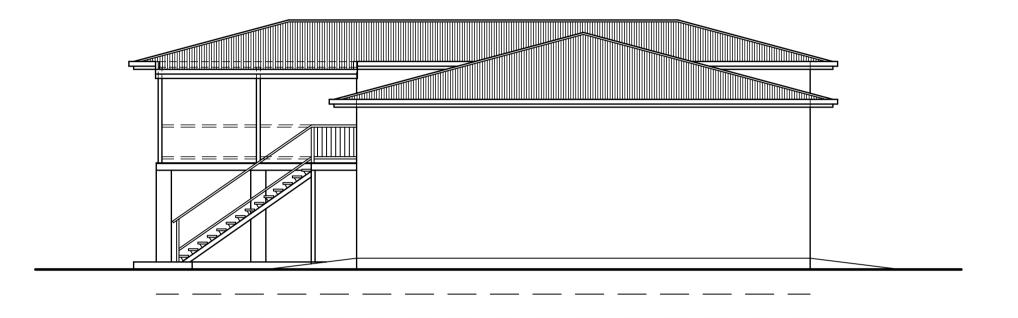

EAST ELEVATION SCALE 1:100

NORTH ELEVATION SCALE 1:100

1		1	ı
Р3	PRELIMINARY	14.11.2023	AJF
P2	PRELIMINARY	07.06.2023	AJF
P1	PRELIMINARY	31.05.2023	AJF
ISSUE	DESCRIPTION	DATE	AUT

NOTE:

1. VERIFY ALL DIMENSIONS AND LEVELS BEFORE STARTING ANY WORK

2. VERIFY ALL ON SITE DIMENSIONS BEFORE COMMENCING ANY FABRICATION

3. FIGURED DIMENSIONS TO TAKE PRECEDENCE OVER SCALED MEASUREMENTS

4. ALL WORK TO COMPLY WITH LOCAL AUTHORITY REQUIREMENTS, THE STANDARD BUILDING BY—LAWS, THE BUILDING CODE OF AUSTRALIA AND RELEVANT AUSTRALIAN STANDARDS

DO NOT SCALE OFF DRAWING — IF IN DOUBT ASK

This drawing is Copyright ©

ony Terraris

CONSULTING

building design

building design queensland inc MEMBER

QBCC Lic No 75885
Building Design: Medium Rise
Ph 07 4783 5556
Mob 0417 634 891
E tony.ferraris@bigpond.com
44 Gibson St Ayr Qld 4807
ABN 91 059 514 708

PROJECT:
NEW SHED, WORK AREA
AND OFFICE

LOT 46 GS177
WICKHAM STREET AYR

CLIENT:

A. LENNOX

DESIGN	AJF	APPROVED
DRAWN	AJF	
CHECKED	AJF	
DATE	31.05.2023	

DRAWING TITLE

PRELIMINARY DRAWINGS

JOB No. DWG No. ISSUE No. TFBD-23008 A02 P3



Address all communications to The Chief Executive Officer

PO Box 974, Ayr Qld 4807 T (07) 4783 9800 | F (07) 4783 9999 planning@burdekin.qld.gov.au

Enquiries to: Planning Department

Your reference: 23.5122 Our reference: MCU23/0011

6 March 2024

Lennox Group Pty Ltd C/- BNC Planning PO Box 5493

Townsville QLD 4810

Via Email: enquire@bncplanning.com.au

Attention: Benjamin Collings, Director

Dear Ben,

Action Notice

Planning Act 2016

I refer to your application received on 21 February 2024 and advise that the application is not properly made pursuant to the *Planning Act 2016*.

Application Details				
Application No:	MCU24/0001			
Proposal:	Material Change of Use – Low Impact Industry (Electrical Engineering Workshop and Food Processing Facility)			
Street Address:	208-218 Wickham street, Ayr			
Real Property Description:	Lot 46 on GS177			
Planning Scheme:	Burdekin Shire Council Planning Scheme December 2022			

Actions Required

The reason(s) why the application is not properly made, and the action(s) required to make the application properly made, are provided below:

1. The application states it is not for residential or accommodation type uses however the proposal plans depict a bedroom.

Please either address the application to include this residential use or amend the proposal plans accordingly.

Pursuant to the Development Assessment Rules, the applicant must take the actions identified above within 20 business days of this notice or otherwise, the application will be taken to have not been made.

Document Set ID: 1801583
Version: 1, Version Date: 06/03/2024



If you have any further queries in relation to the above, please do not hesitate to contact the Planning Department on the above number.

Yours faithfully

Mallette

Kellie Galletta

MANAGER - PLANNING & DEVELOPMENT

Document Set ID: 1801583 Version: 1, Version Date: 06/03/2024 From: "Ben Collings - BNC Planning" < bnc@bncplanning.com.au>

Sent: Wed, 6 Mar 2024 19:22:08 +1000

To: "RES - Mailbox - Planning" < Planning@burdekin.qld.gov.au>

Subject: RE: MCU24/0001 - Action Notice - Low Impact Industry at 208-218 Wickham St,

Ayr - Lennox Group Pty Ltd

Attachments: Plans (1).pdf

In response to the Action notice issued for the above Development Application, please find attached updated plans clarifying that the proposal does not involve any residential uses.

Kind regards,

Benjamin Collings Director



Office 7 / Ground Floor / 41 Denham Street TOWNSVILLE CITY QLD 4810 PO BOX 5493 TOWNSVILLE QLD 4810 **T.** (07) 4724 1763 **M.** 0438 789 612 **E.** bnc@bncplanning.com.au

©2024 This email is intended for the identified addressee only. The contents of this email may be confidential and subject to copyright. Unauthorised access, disclosure, use, forwarding or copying is strictly prohibited and may be unlawful. If you have received this email in error, please notify the sender by return email immediately and then delete it.

From: RES - Mailbox - Planning < Planning@burdekin.qld.gov.au>

Sent: Wednesday, March 6, 2024 4:36 PM

To: BNC Planning Enquiries <enquire@bncplanning.com.au> **Cc:** RES - Mailbox - Planning <Planning@burdekin.qld.gov.au>

Subject: MCU24/0001 - Action Notice - Low Impact Industry at 208-218 Wickham St, Ayr - Lennox Group

Pty Ltd

Good Afternoon Ben.

Please find attached Councils Action Notice for MCU24/0001 – Material Change of Use - Low Impact Industry at 208-218 Wickham St, Ayr - Lennox Group Pty Ltd.

If you could please respond with the amended plans as discussed today, I can then issue the Confirmation Notice and potential RFI in this week.

Regards

Town Planning

Burdekin Shire Council

T (07) 4783 9800 145 Young St | PO Box 974 | Ayr Qld 4807 planning@burdekin.qld.gov.au | www.burdekin.qld.gov.au





Document Set ID: 1801755 Version: 1, Version Date: 07/03/2024


Disclaimer

This email has been sent by the Burdekin Shire Council. The information contained in this communication is confidential. It is intended solely for use by the recipient and others authorised to receive it. If you have received this email in error, please let us know by email, delete it from your system, including any attachments, and destroy any copies. If you are not the recipient, you are hereby notified that any disclosure, copying, distribution or taking action in relation of the contents of this information is strictly prohibited and may be unlawful.


Document Set ID: 1801755 Version: 1, Version Date: 07/03/2024

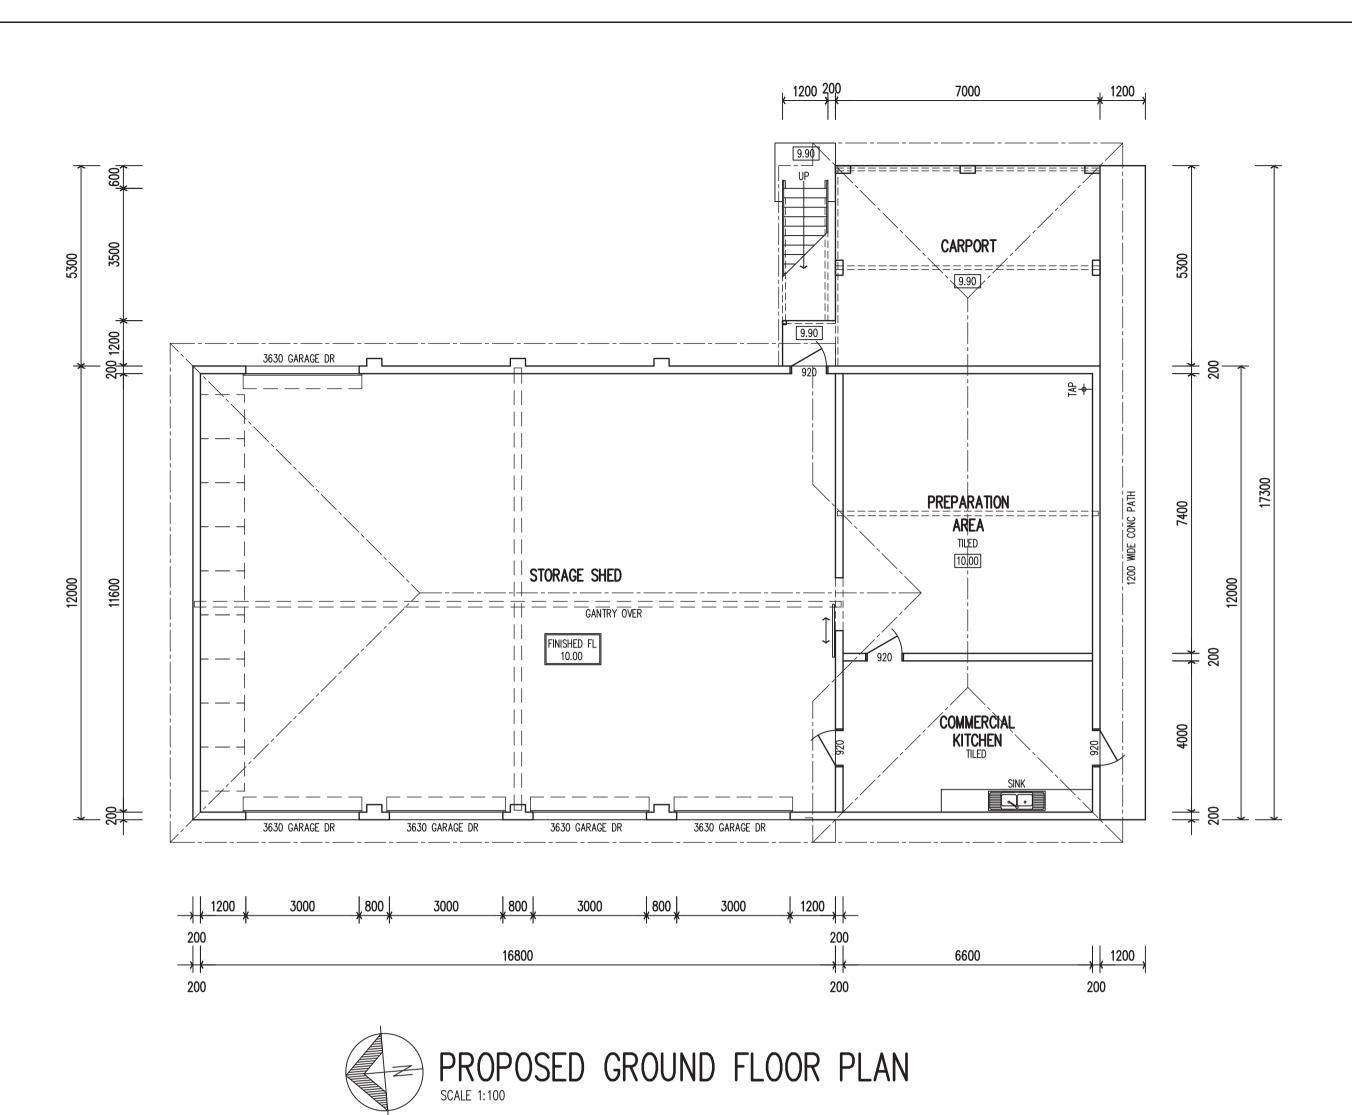

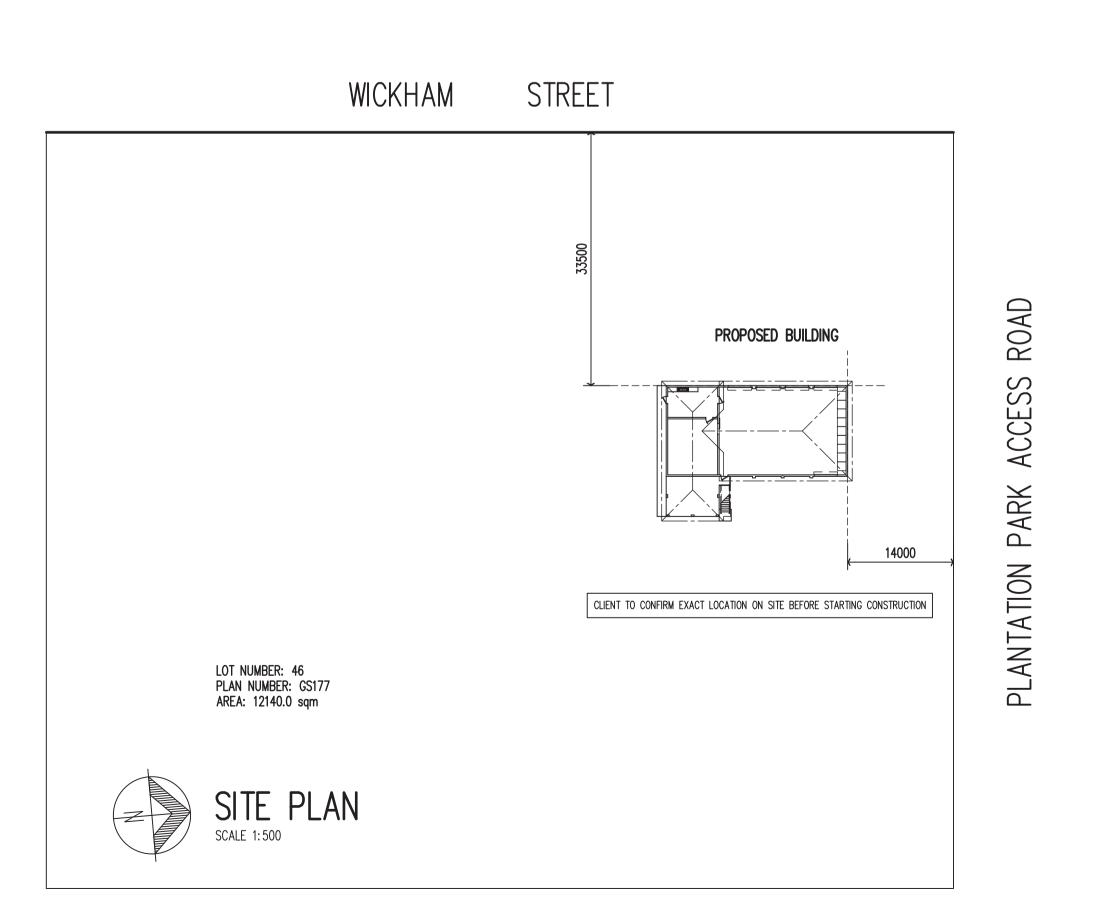

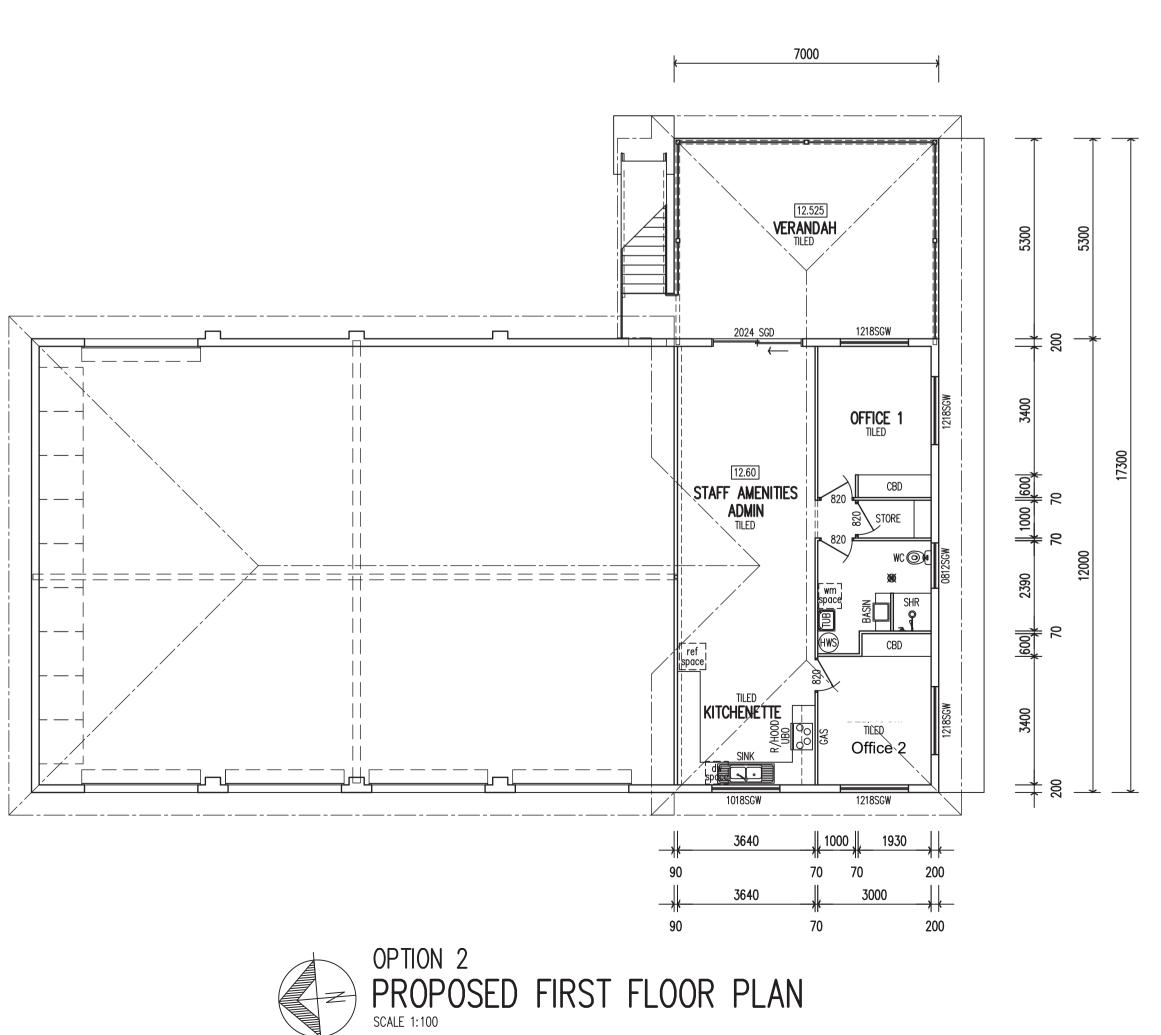

7000

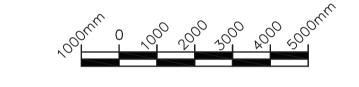

Р3	PRELIMINARY	14.11.2023	AJF
P2	PRELIMINARY	07.06.2023	AJF
P1	PRELIMINARY	31.05.2023	AJF
ISSUE	DESCRIPTION	DATE	AUTH
AMEND	MENTS		

NOTE:

1. VERIFY ALL DIMENSIONS AND LEVELS BEFORE STARTING ANY WORK

2. VERIFY ALL ON SITE DIMENSIONS BEFORE COMMENCING ANY FABRICATION

3. FIGURED DIMENSIONS TO TAKE PRECEDENCE OVER SCALED MEASUREMENTS

4. ALL WORK TO COMPLY WITH LOCAL AUTHORITY REQUIREMENTS, THE STANDARD BUILDING BY—LAWS, THE BUILDING CODE OF AUSTRALIA AND RELEVANT AUSTRALIAN STANDARDS

DO NOT SCALE OFF DRAWING — IF IN DOUBT ASK

This drawing is Copyright ©

ony Terraris

CONSULTING

building design

building design queensland inc MEMBER QBCC Lic No 75885
Building Design: Medium Rise
Ph 07 4783 5556
Mob 0417 634 891
E tony.ferraris@bigpond.com
44 Gibson St Ayr Qld 4807
ABN 91 059 514 708

PROJECT:
NEW SHED, WORK AREA
AND OFFICE

LOT 46 GS177 WICKHAM STREET AYR

A. LENNOX


DESIGN AJF APPROVED
DRAWN AJF
CHECKED AJF


DRAWING TITLE


PRELIMINARY DRAWINGS


 JOB No.
 DWG No.
 ISSUE No.

 TFBD-23008
 A01
 P3

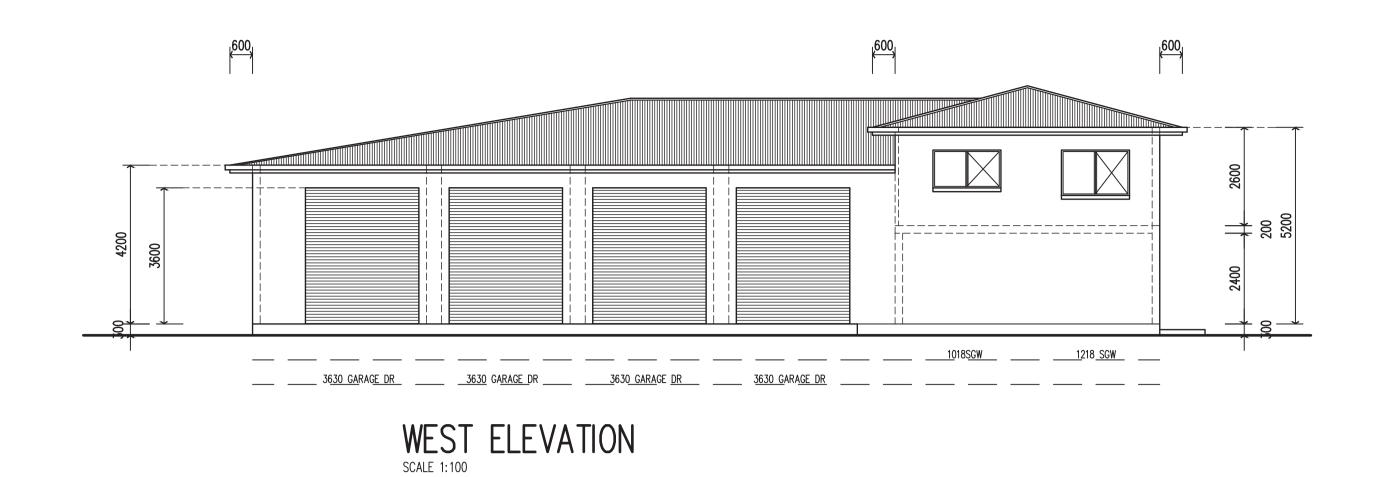

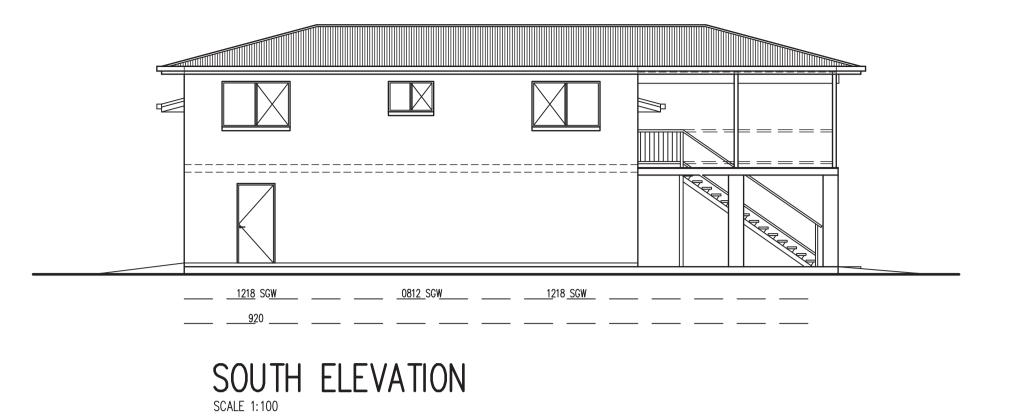

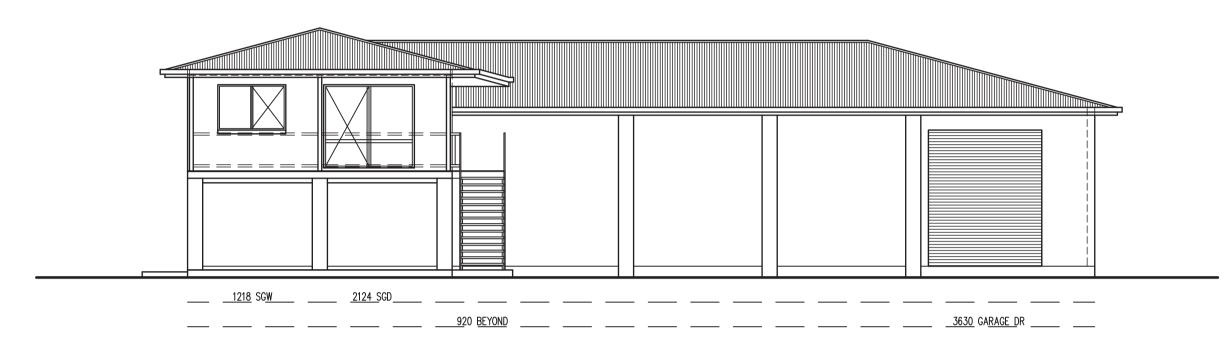

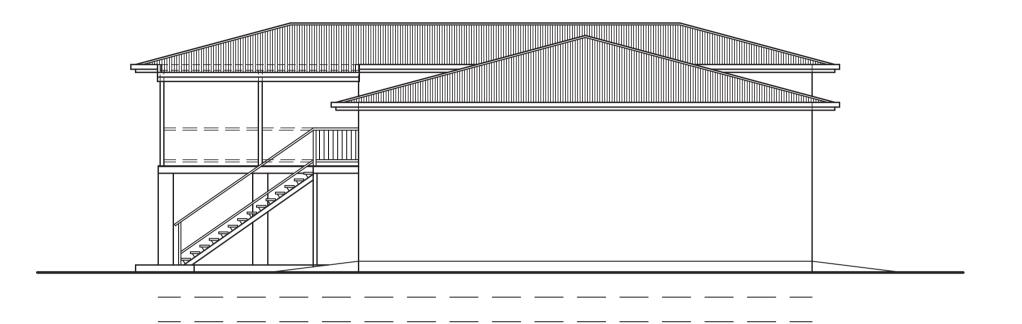

EAST ELEVATION SCALE 1:100

NORTH ELEVATION
SCALE 1:100

1			l
P3	PRELIMINARY	14.11.2023	AJF
P2	PRELIMINARY	07.06.2023	AJF
P1	PRELIMINARY	31.05.2023	AJF
ISSUE	DESCRIPTION	DATE	AUT

NOTE:

1. VERIFY ALL DIMENSIONS AND LEVELS BEFORE STARTING ANY WORK
2. VERIFY ALL ON SITE DIMENSIONS BEFORE COMMENCING ANY FABRICATION
3. FIGURED DIMENSIONS TO TAKE PRECEDENCE OVER SCALED MEASUREMENTS
4. ALL WORK TO COMPLY WITH LOCAL AUTHORITY REQUIREMENTS, THE STANDARD BUILDING BY-LAWS, THE BUILDING CODE OF AUSTRALIA AND RELEVANT AUSTRALIAN STANDARDS

DO NOT SCALE OFF DRAWING - IF IN DOUBT ASK
This drawing is Copyright ©

ony Terraris

CONSULTING

building design

B

QBCC Lic No 75885
Building Design: Medium Rise
Ph 07 4783 5556
Mob 0417 634 891
E tony.ferraris@bigpond.com
44 Gibson St Ayr Qld 4807

ABN 91 059 514 708

PROJECT:
NEW SHED, WORK AREA
AND OFFICE

LOT 46 GS177 WICKHAM STREET AYR

CLIENT:

A. LENNOX

(DESIGN	AJF	APPROVED
	DRAWN	AJF	
	CHECKED	AJF	
(DATE	31.05.2023	

DRAWING TITLE

PRELIMINARY DRAWINGS

JOB No. DWG No. ISSUE No. TFBD-23008 A02 P3

Confirmation Notice

Planning Act 2016



Address all communications to The Chief Executive Officer

PO Box 974, Ayr Qld 4807 T (07) 4783 9800 | F (07) 4783 9999 planning@burdekin.qld.gov.au www.burdekin.qld.gov.au

Enquiries to: Planning Department

Our Reference: MCU24/0001
Your Reference DA060-23

7 March 2024

Lennox Group Pty Ltd C/- BNC Planning PO Box 5493

Townsville QLD 4810

Via Email: enquire@bncplanning.com.au

Attention: Benjamin Collings, Director

Dear Ben,

Council acknowledges receipt of your application, which has been determined as properly made on 7 March 2024.

This Confirmation Notice has been prepared in accordance with the Development Assessment Rules and contains information relevant to the processing and assessment of the application. The following details are confirmed:

Application Details

Application No: MCU24/0001

Proposal: Material Change of Use – Low Impact Industry (Electrical Engineering

Workshop and Food Processing Facility) plus Caretakers

Accommodation

Street Address: 208-218 Wickham Street, Ayr

Real Property Description: Lot 46 on GS177

Planning Scheme: Burdekin Shire Planning Scheme December 2022

Type of Development

The application seeks development approval for: Material Change of Use – Low Impact Industry (Electrical Engineering Workshop and Food Processing Facility).

Superseded Planning Scheme

Is the application for development under the Superseded Planning Scheme?

Code Assessment

Will Code Assessment be required?

Impact Assessment

Will Impact Assessment be required?

Document Set ID: 1801766 Page 1 of 3

Version: 1, Version Date: 07/03/2024



Referral Agencies

Not Applicable

Public Notification Details

Is Public Notification Required?

Yes

Page 2 of 3

Refer to the enclosed Explanatory Note for Public Notification Procedures. Please ensure all public notices published in the newspaper, placed on the land, and given to adjoining land owners clearly state:

- written submissions may be made electronically; and (a)
- (b) electronic submissions are to be sent to planning@burdekin.qld.gov.au and
- all submissions, including individual submitter's particulars, will be published on Council's website (c) and therefore will be accessible to internet search engines.

Information Request

Has the applicant advised on the approved form that the applicant does not agree to accept an Information Request?

Regardless of this advice, any referral agency for the application may make an Information Request. Note:

Should the assessment manager not make an Information Request within the timeframes specified in the Development Assessment Rules, the applicant can proceed to the next part of the development assessment process.

Other Details

You can follow the progress of this application online at:

https://www.burdekin.qld.gov.au/current-development-applications

Should you have any further queries in relation to the above, please do not hesitate to contact Council's Town Planning Section.

Yours faithfully

Kellie Galletta

MANAGER - PLANNING & DEVELOPMENT

Mallitte

Explanatory Note - Public Notification Procedures

Planning Act 2016 & Development Assessment Rules



Introduction

The purpose of this Explanatory Note is to provide guidance to applicants on the public notification requirements under Section 53 of the Planning Act 2016 (the Act) and under the Development Assessment Rules (the Rules). The Act and the Rules, set out the requirements for the giving of public notice. These guidelines quote much of the material contained within the Act and the Rules.

If there is doubt about a particular public notification aspect, the applicant should refer to the Act and the Rules or have the public notice procedures undertaken by a consultant who is familiar with the public notice requirements.

Whilst every care has been taken in preparation of this explanatory note, ultimately it is the applicant's responsibility to ensure that the procedures are correctly followed. Council will not accept any responsibility for incorrect giving of public notice.

Overview of Public Notification Procedures (Public Notice)

There are three distinct tasks to be undertaken when carrying out public notice:

- 1. Publishing a notice in a local newspaper.
- 2. Placing a notice or notices on the premises.
- 3. Giving notice to adjoining owners.

After the notification period has ended, the applicant must give the assessment manager notice of compliance with the public notice requirements

One key aspect to note is that an application automatically lapses if public notification does not start within 20 business days of the completion of the relevant preceding part. Furthermore, the application also automatically lapses if applicant does not give the assessment manager the notice of compliance with the public notice requirements within 10 business days from the day after the last day on which a submission may be

When Notification Part Starts

Part 4 of the Rules states when the public notification part starts. The following is an extract from Part 4.

16. When this part starts

16.1. If there are no referral agencies for the application and part 3 does not apply because:

- (a) the applicant has advised that it does not wish to receive an information request and it is not an application mentioned in section 11.3; or
- (b) the assessment manager states in the confirmation notice that it does not intend to make an information request; public notification must start within 20 days of the day after the confirmation notice is given to the applicant. 16.2. If-
- (a) the applicant has advised that it does not wish to receive an information request; and
- (b) it is not an application mentioned in section 11.3; and
- (c) there are referral agencies;
 - public notification must start within 20 days after the day the last referral assessment period for any referral agency has started. 16.3. If sections 16.1 and 16.2 do not apply, public notification must start within 20 days of the day after part 3 has ended.
 - 16.4. For a changed application, where public notification is required to be undertaken again from its beginning, public notification must commence within 20 days-
- (a) if both part 2 and part 4 are relevant to the application as a result of the changed application, the day after part 3 has ended;
- (b) otherwise, the day after the day notice is given under section 26.2(a) or 26.2(c).

What is Public Notice

The following is extracted from Part 4 of the Rules.

17. Public notice requirements

- 17.1. The applicant, or the assessment manager acting under section 53(10) of the Act, must give public notice by—
 - (a) publishing a notice at least once in a newspaper circulating generally in the locality of the premises the subject of the application; and
 - (b) placing notice on the premises the subject of the application that must remain on the premises for the period of time up to and including the stated day; and
 - (c) giving notice to the adjoining owners of all lots adjoining the premises the subject of the application.
- 17.2. The applicant must give notice to the assessment manager of the intended start date of public notification.
- 17.3. Schedule 3 prescribes the way in which public notice must be given.
- 17.4. All public notice requirements under section 17.1 and 17.2 must be undertaken within the period prescribed under section 16.

18. Notice of compliance

18.1. If the applicant gives public notice, it must, within 10 days from the day after the last day on which a submission may be made, or a further period agreed between the applicant and the assessment manager, give the assessment manager notice of compliance with the public notice requirements.

Public Notification Period

Section 53 of the Act states the required public notification period. The following is an extract from Section 53.

53(4) The notice must state that-

- (a) a person may make a submission about the application to the assessment manager; and
- (b) any submission must be made by a stated day that is at least-
 - (i) for an application that includes a variation request—30 business days after the notice is given; or
 - (ii) for an application of a type prescribed by regulation—the period, of more than 15 business days after the notice is given, prescribed for the application; or
 - (iii) for any other application—15 business days after the notice is given. 53(5) However, if the development assessment rules require the notice to be given in more than 1 way, the period mentioned in subsection (4)(b) starts on the day after the day when the last notice is given.

Please ensure that all public notices that are published in the newspaper, placed on the land, and given to adjoining land owners

- (a) written submissions may be made electronically; and
- (b) electronic submissions are to be sent to planning@burdekin.gld.gov.au
- (c) all submissions, including individual submitter's particulars, will be published on Council's website and therefore will be accessible to internet search engines.

Page 3 of 3 Document Set ID: 1801766



Address all communications to The Chief Executive Officer

PO Box 974, Ayr Qld 4807 T (07) 4783 9800 | F (07) 4783 9999 planning@burdekin.qld.gov.au

Enquiries to: Planning Department

Your reference: DA060-23
Our reference: MCU24/0001

21 March 2024

Lennox Group Pty Ltd C/- BNC Planning PO Box 5493 Townsville Qld 4810

Email: enquire@bncplanning.com.au

Attention: Ben Collings, Director

Dear Ben,

Information Request Planning Act 2016

I refer to your application and advise that Council requires further information to satisfactorily assess the proposal.

Application Details

Application No: MCU24/0001

Material Change of Use - Low Impact Industry (Electrical Engineering

Proposal: Workshop and Food Processing Facility)

Street Address: 208-218 Wickham Street, Ayr

Real Property Description: Lot 46 on GS177

Planning Scheme: Burdekin Shire Council Planning Scheme December 2022

INFORMATION REQUIRED

1. Operational Details

Please provide details on the operations proposed to be undertaken on site that allows Council to appropriately understand and assess the type of services and scale of activity proposed. Additional details to be provided include (but are not limited to):

- a. Details and scale of the of activities and/or service proposed to be undertaken on site including days and times.
- b. The type of food product being produced on site.
- c. Number and frequency of staff and any other persons etc proposed to be engaged to undertake or provide services, which will be on site at any one time.
- d. Details of anticipated deliveries to site and any other anticipated service vehicles (number, frequency, purpose, set down areas), expected on site at any other time.

145 Young Street, Ayr Qld 4807 | ABN: 66 393 843 289 | www.burdekin.qld.gov.au

Document Set ID: 1804413 Version: 1, Version Date: 21/03/2024



2. Full Planning Report

Please provide amended and/or additional reporting and proposal plans that address all relevant requirements of the 2022 Burdekin Shire Council Planning Scheme including assessment against the requirements of the Development Works Code, Flood Hazard Overlay Code and the Bushfire Hazard Overlay Code.

3. Access, Traffic, Flooding

Please provide the following further details to allow Council to appropriately assess the proposal in terms of access, traffic and flooding matters.

- 3.1 Access and Traffic to be provided by a suitably qualified traffic engineer.
 - a. Provide location and details of property access off Wickham Street.
- 3.2 Manoeuvrability and Surface Treatment
 - A revised plan showing all turning movements for a delivery vehicle, demonstrating that all access and egress from the site is in a forward direction.
 - b Details of all property access/crossovers including a cross section 1:50 scale of all driveways, existing and design levels, and proposed widths for the crossovers.
 - c Details on treatment for all car parking and manoeuvring surface areas.
- 3.3 Flooding
 - a. Provide a Flood Impact Assessment by a suitable qualified Civil Engineer. Assessment to include but not limited to:
 - i. Hydrological and hydraulic calculations for all stormwater flows exiting the development site.
 - ii. Comparison of pre and post development stormwater flows exiting the development site.
 - iii. Effects of any increased flows on Council's existing stormwater infrastructure.

4. Water Supply

Please provide further details on potable water supplied to site.

145 Young Street, Ayr Qld 4807 | ABN: 66 393 843 289 | www.burdekin.qld.gov.au

Document Set ID: 1804413 Version: 1, Version Date: 21/03/2024



End of Information Request

Under the provisions of the *Development Assessment Rules 2017*, you have three options available in response to this Information Request. You may give the assessment manager (in this instance Council):

- (a) all of the information requested; or
- (b) part of the information requested; or
- (c) a notice that none of the information will be provided.

For any response given in accordance with items (b) and (c) above, you may also advise Council that it must proceed with its assessment of the development application.

Please be aware that under the *Development Assessment Rules 2017*, the applicant is to respond to any Information Request within **3 months** of the request.

If you do not respond to the Information Request within this time period, or, within a further period agreed between the applicant and Council, it will be taken that you have decided not to provide a response.

In the event of no response being received, Council will continue with the assessment of the application without the information requested.

Council prefers that all of the information requested be submitted as one package.

If any additional matters arise as a result of the information submitted, or, as a result of public notification (where applicable), you will be advised accordingly.

Should you have any further queries in relation to the above, please do not hesitate to contact Council.

Yours faithfully

Kellie Galletta

Manager Planning and Development

Mallette

Document Set ID: 1804413 Version: 1, Version Date: 21/03/2024