


Road Closure

Queen Street From Chippendale Street to MacKenzie Street

TGS to be erected from 7.00am
Monday 19th March 2018

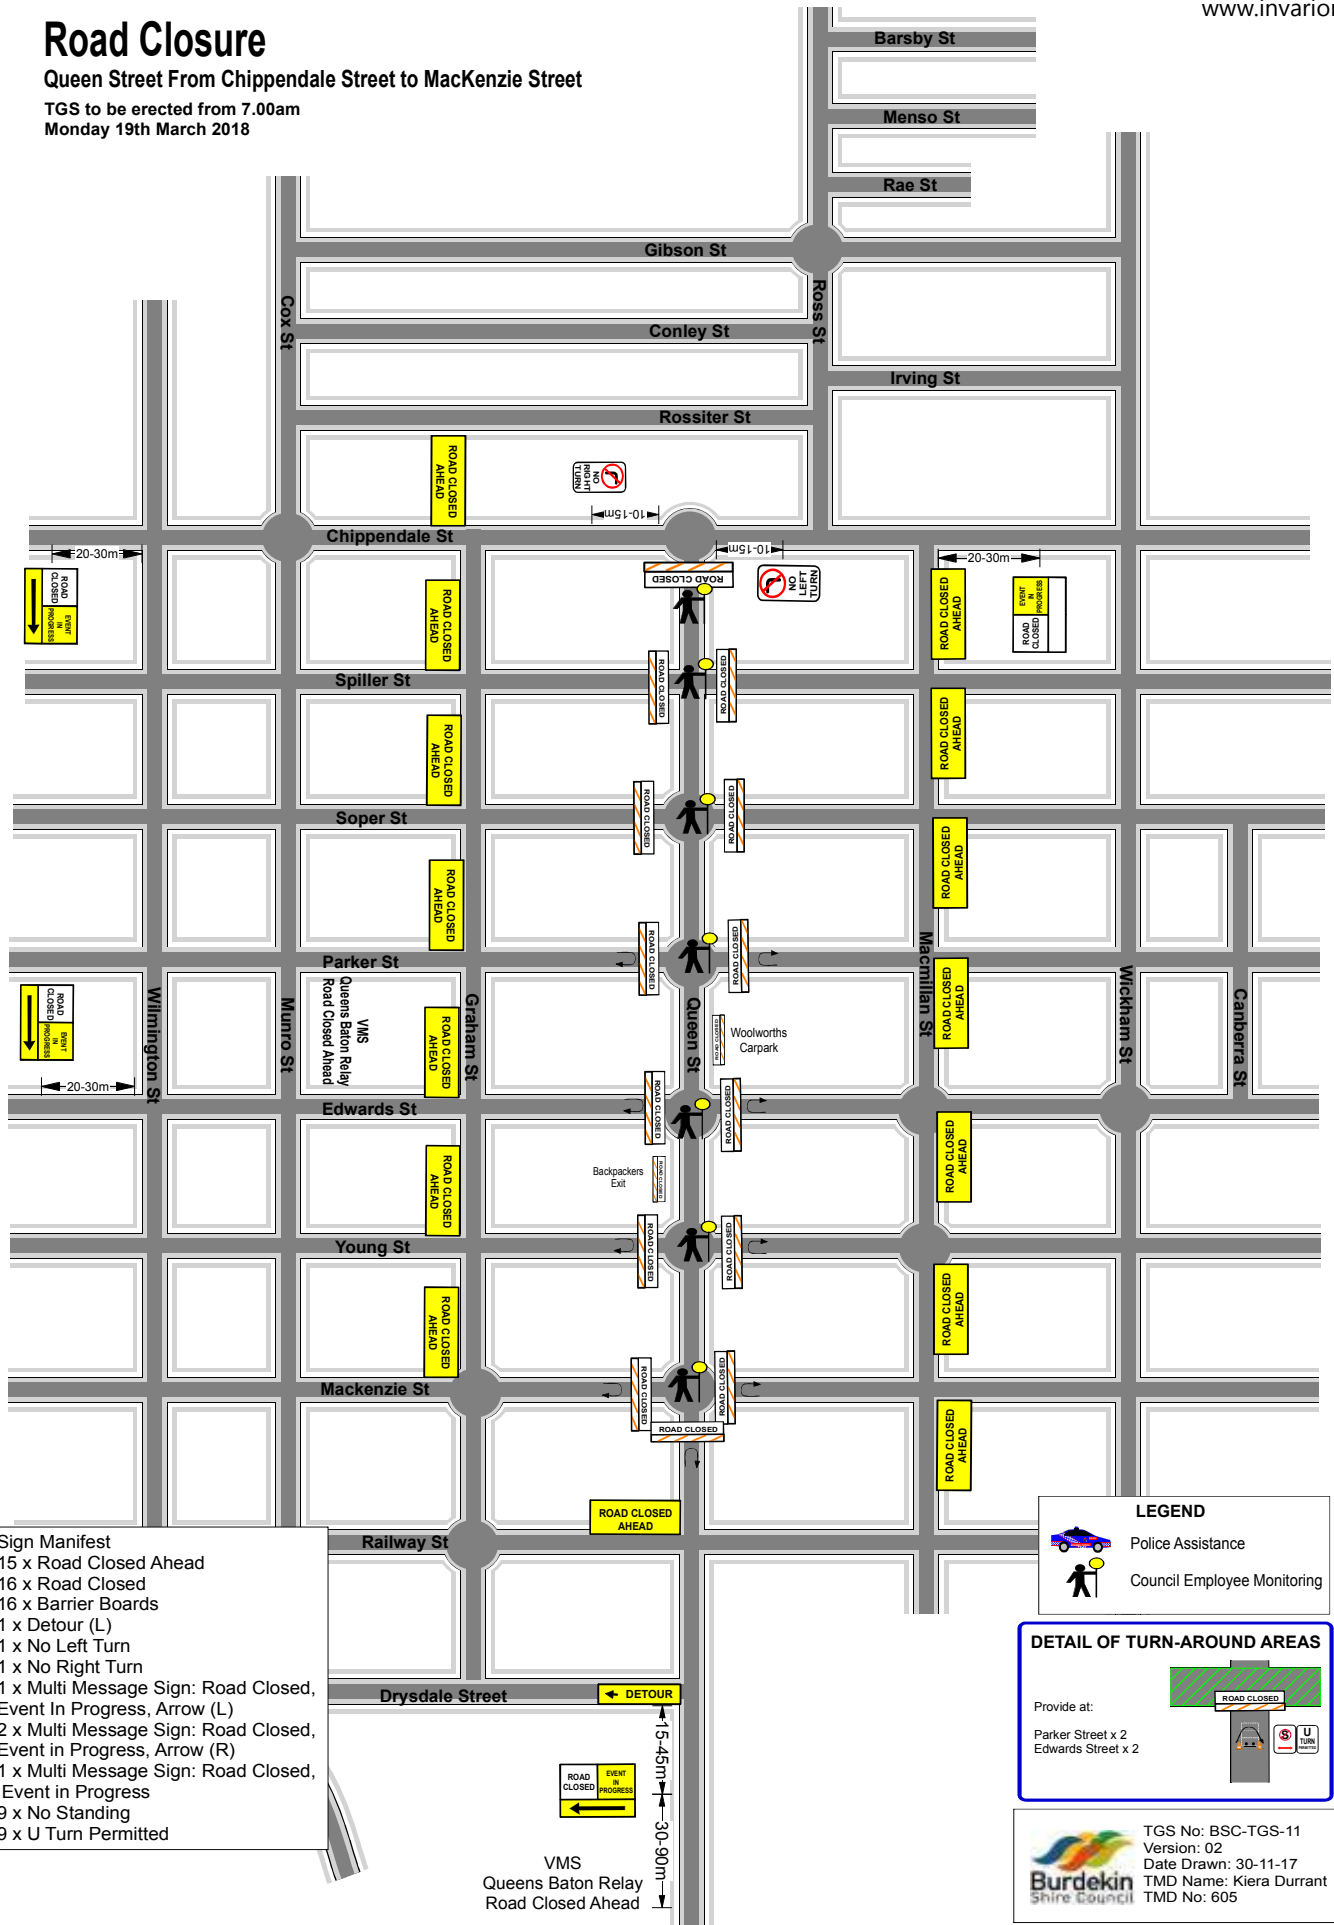

- Sign Manifest**
- 15 x Road Closed Ahead
 - 16 x Road Closed
 - 16 x Barrier Boards
 - 1 x Detour (L)
 - 1 x No Left Turn
 - 1 x No Right Turn
 - 1 x Multi Message Sign: Road Closed, Event In Progress, Arrow (L)
 - 2 x Multi Message Sign: Road Closed, Event In Progress, Arrow (R)
 - 1 x Multi Message Sign: Road Closed, Event in Progress
 - 9 x No Standing
 - 9 x U Turn Permitted

LEGEND

- Police Assistance
- Council Employee Monitoring

DETAIL OF TURN-AROUND AREAS

Provide at:

- Parker Street x 2
- Edwards Street x 2

TGS No: BSC-TGS-11
Version: 02
Date Drawn: 30-11-17
TMD Name: Kiera Durrant
TMD No: 605

VMS
Queens Baton Relay
Road Closed Ahead